



1:175 0 2 4 8 Planta 2ª - 3ª

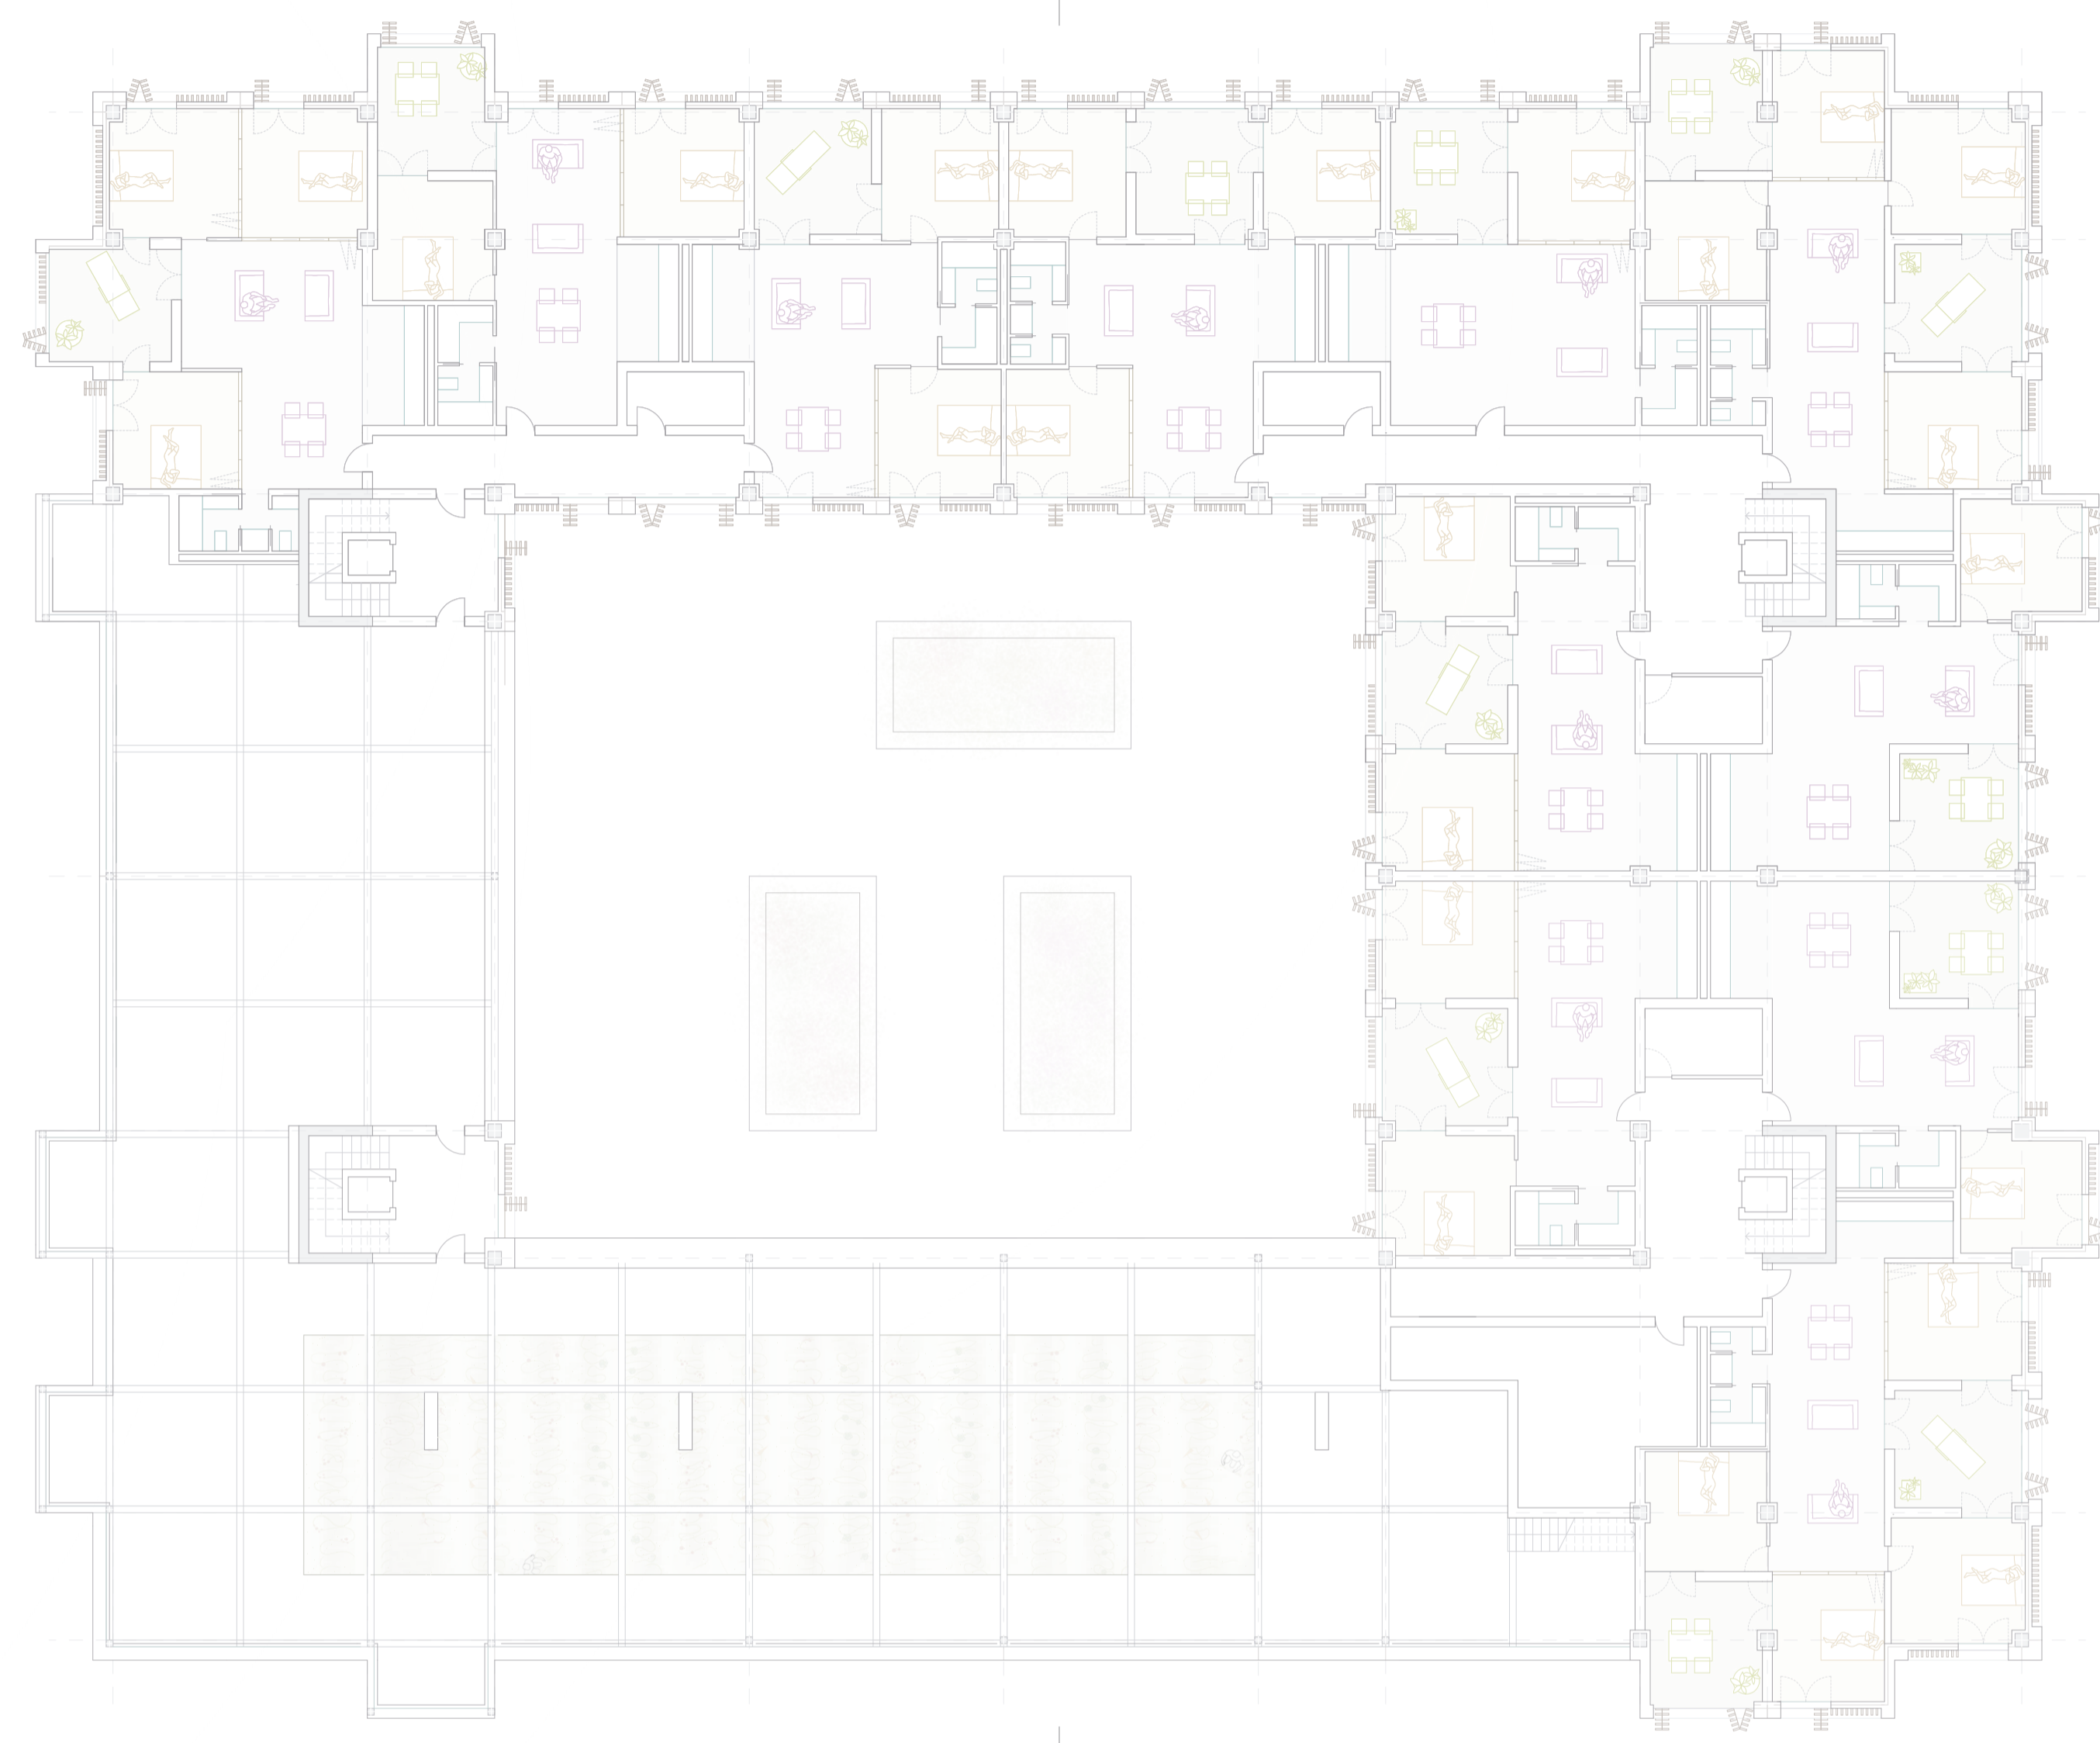

1:175 0 2 4 8 Planta 4ª



1:175 0 2 4 8 Alzado sur

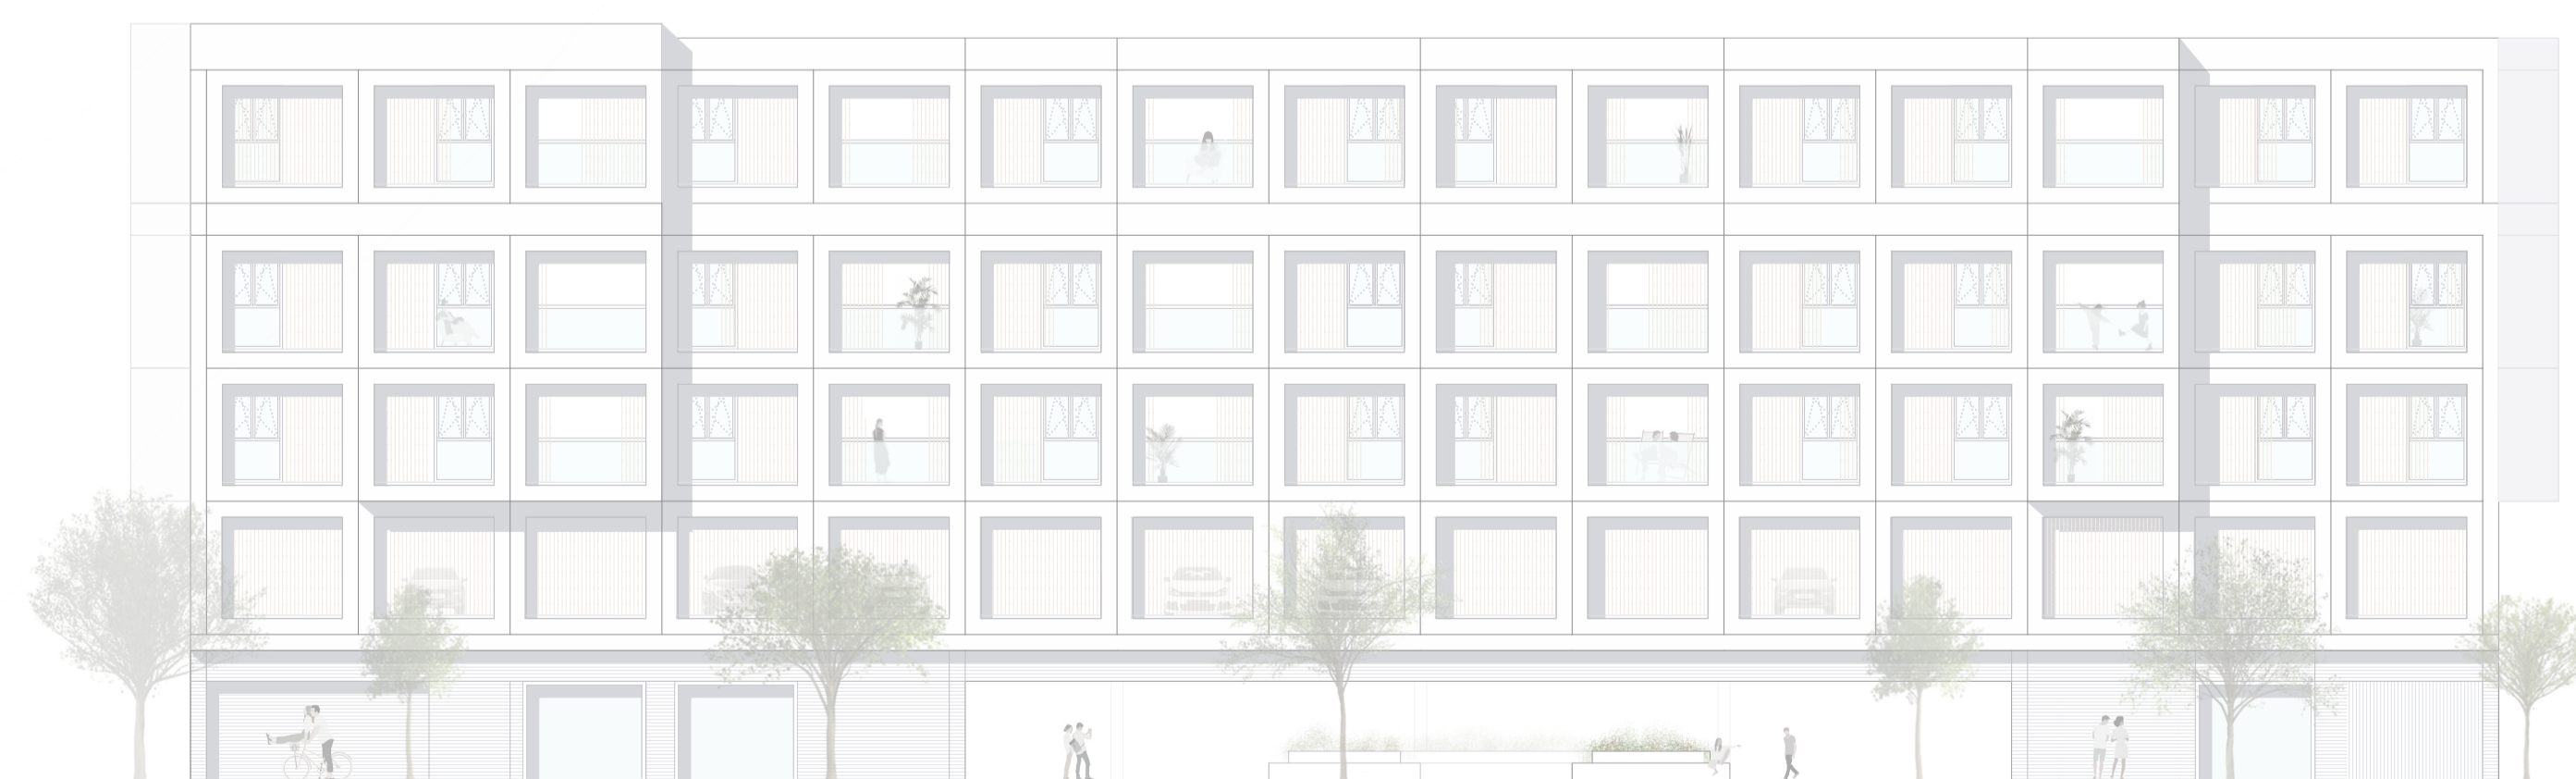

1:175 0 2 4 8 Alzado norte