



ELECTRICIDAD

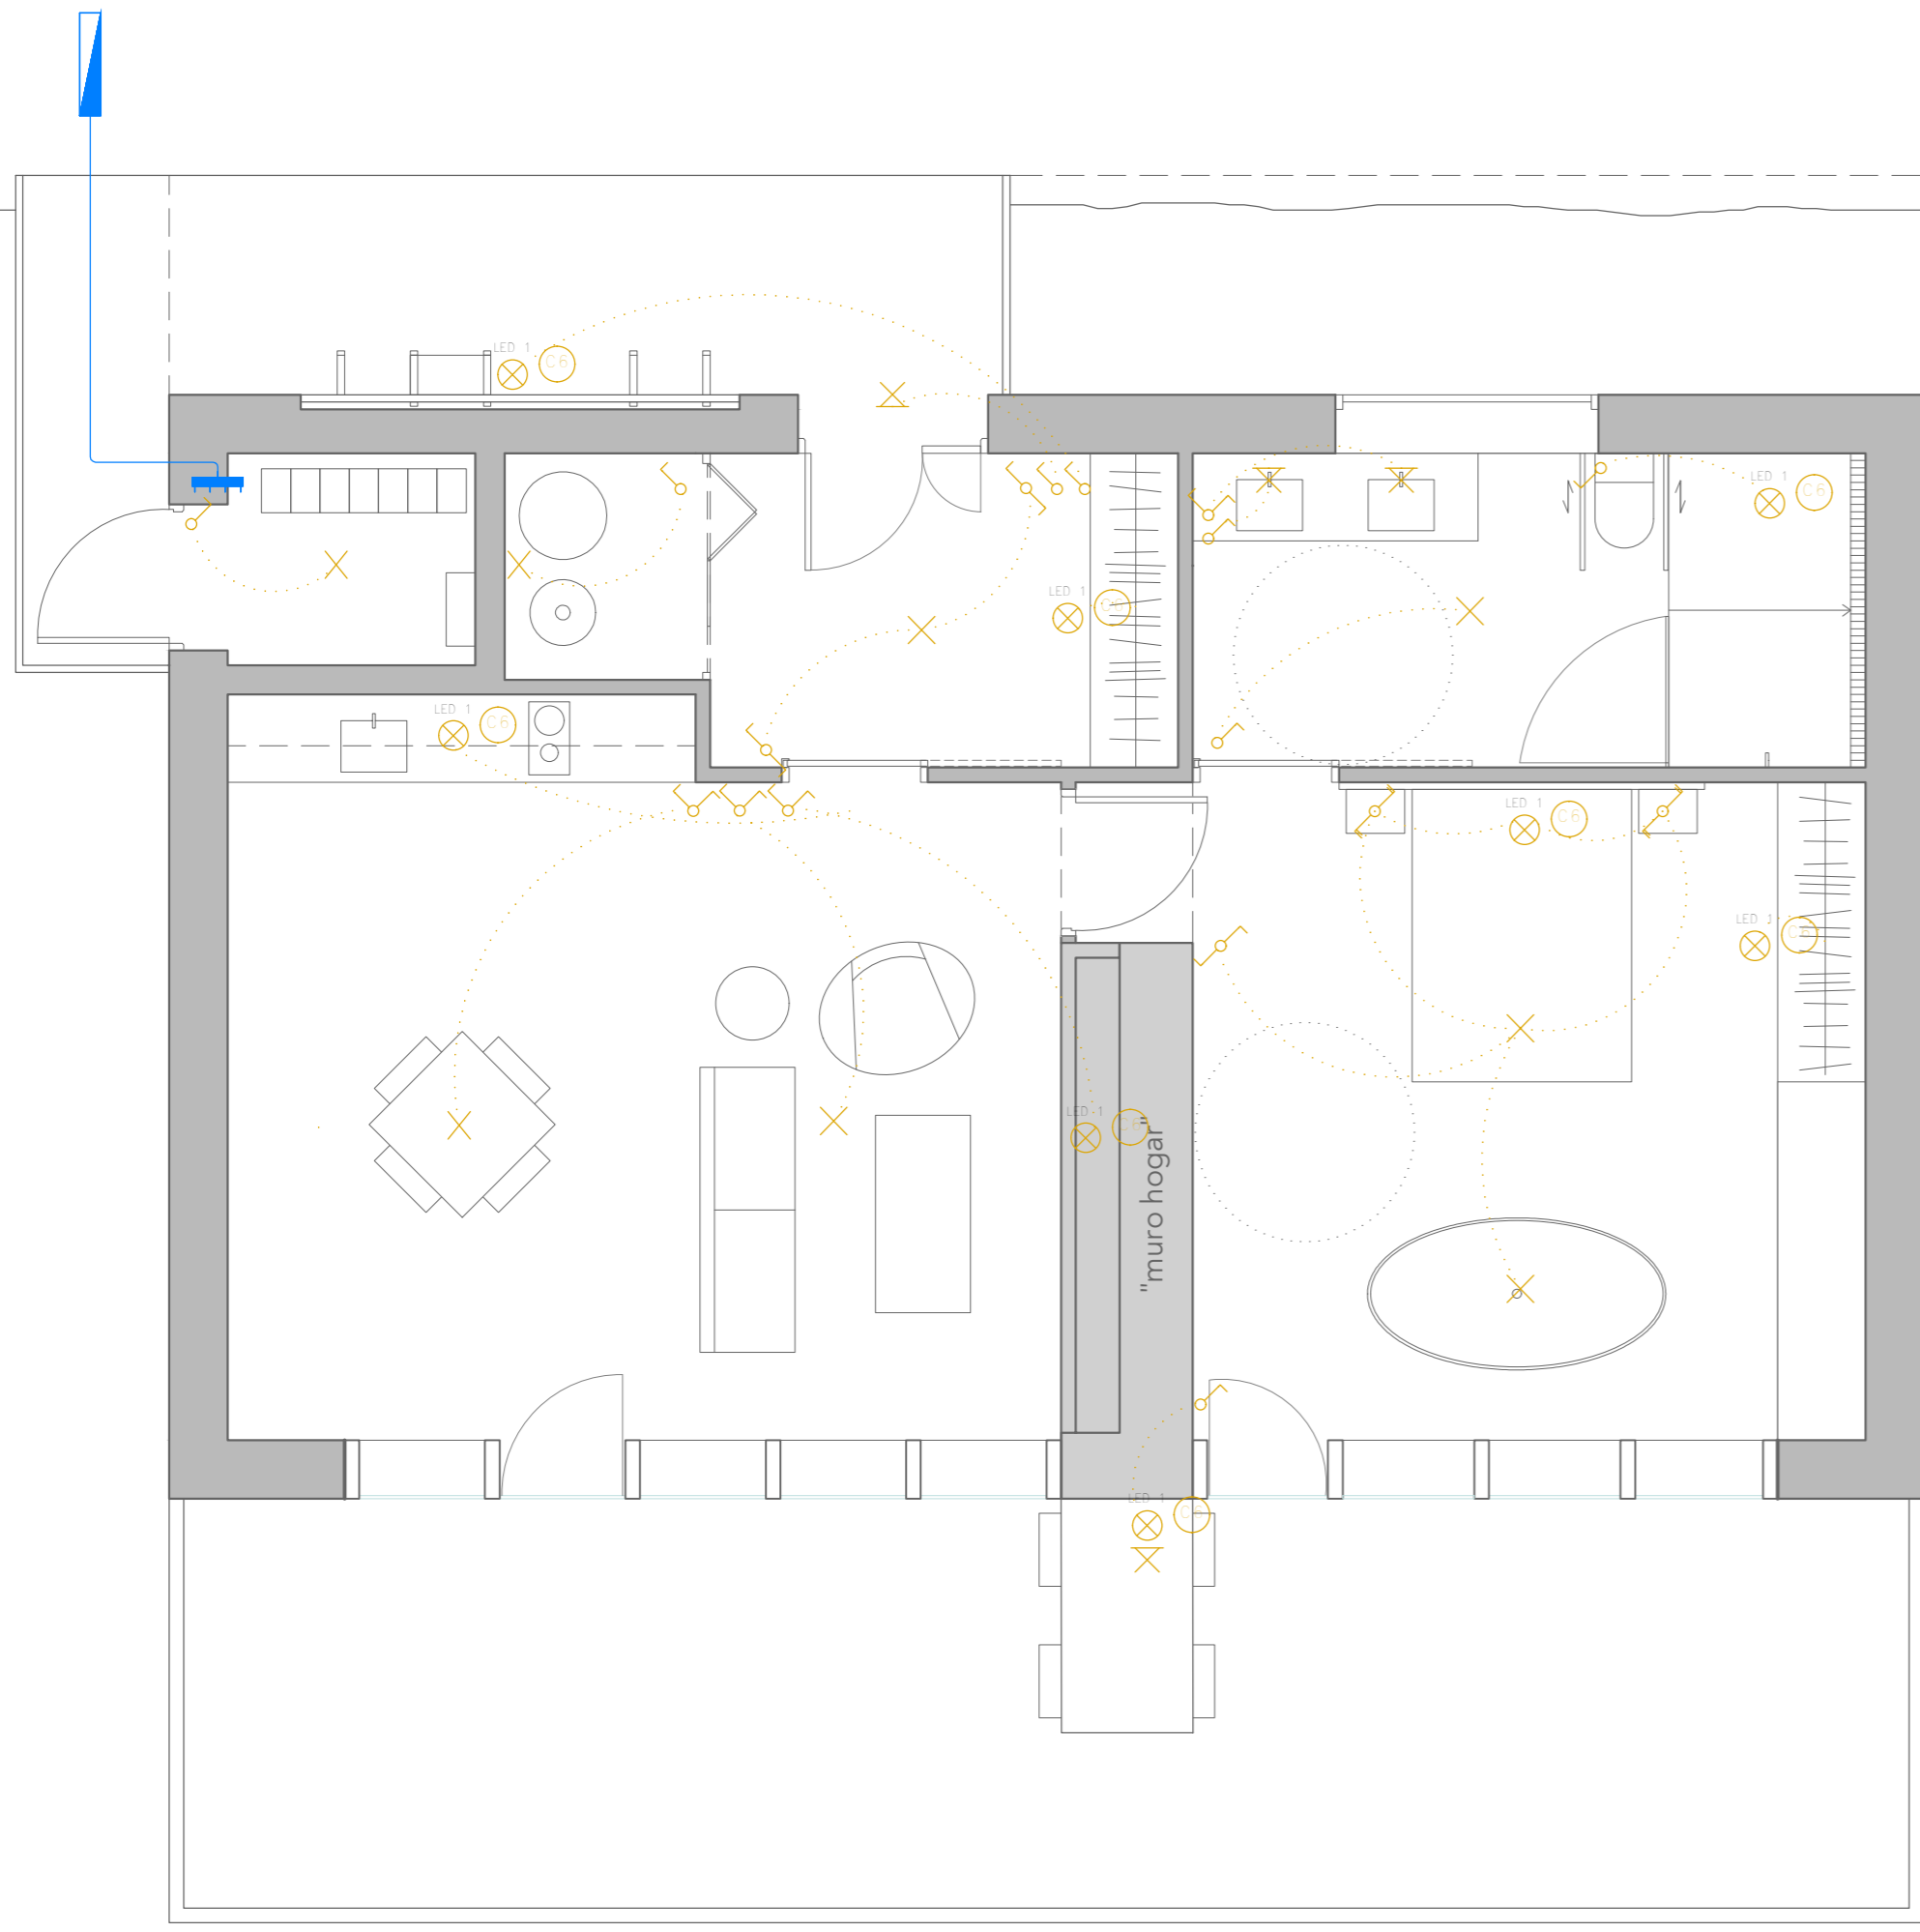

PLANTA
E 1:50
0 0,5 1 2 5 (m)

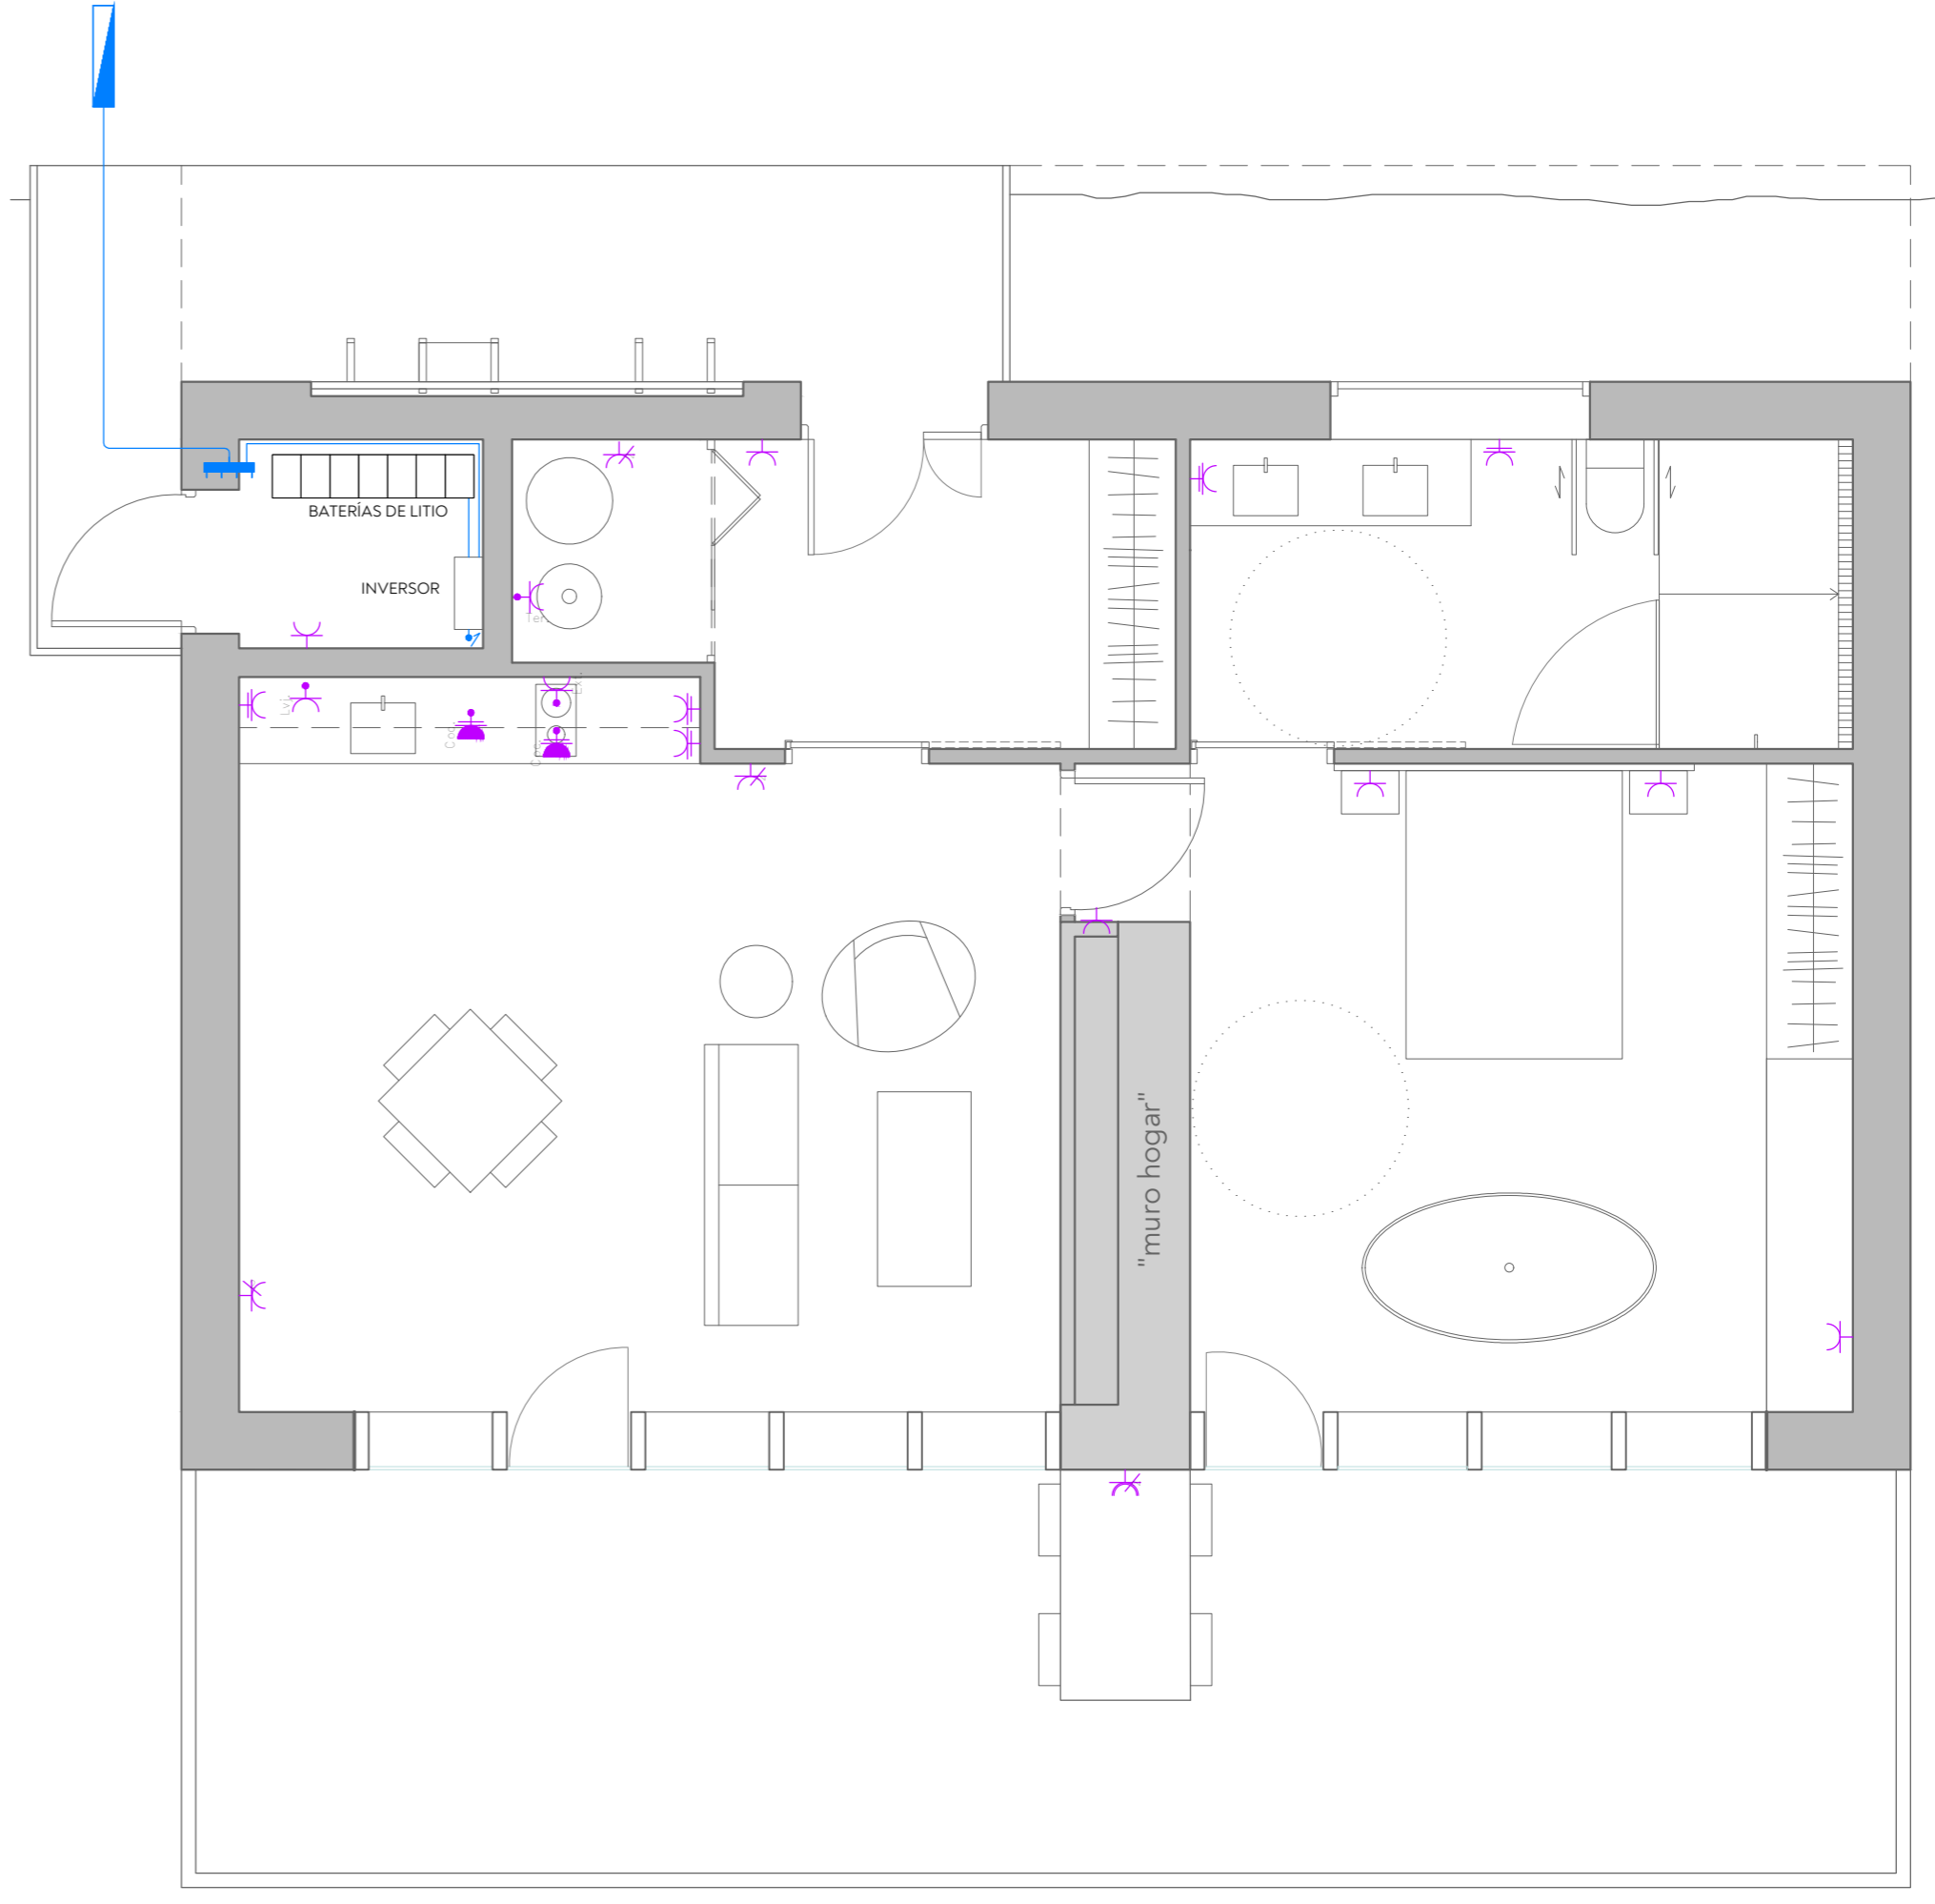

PLANTA
E 1:50
0 0,5 1 2 5 (m)

