



PLANTA CUBIERTA E 1:200

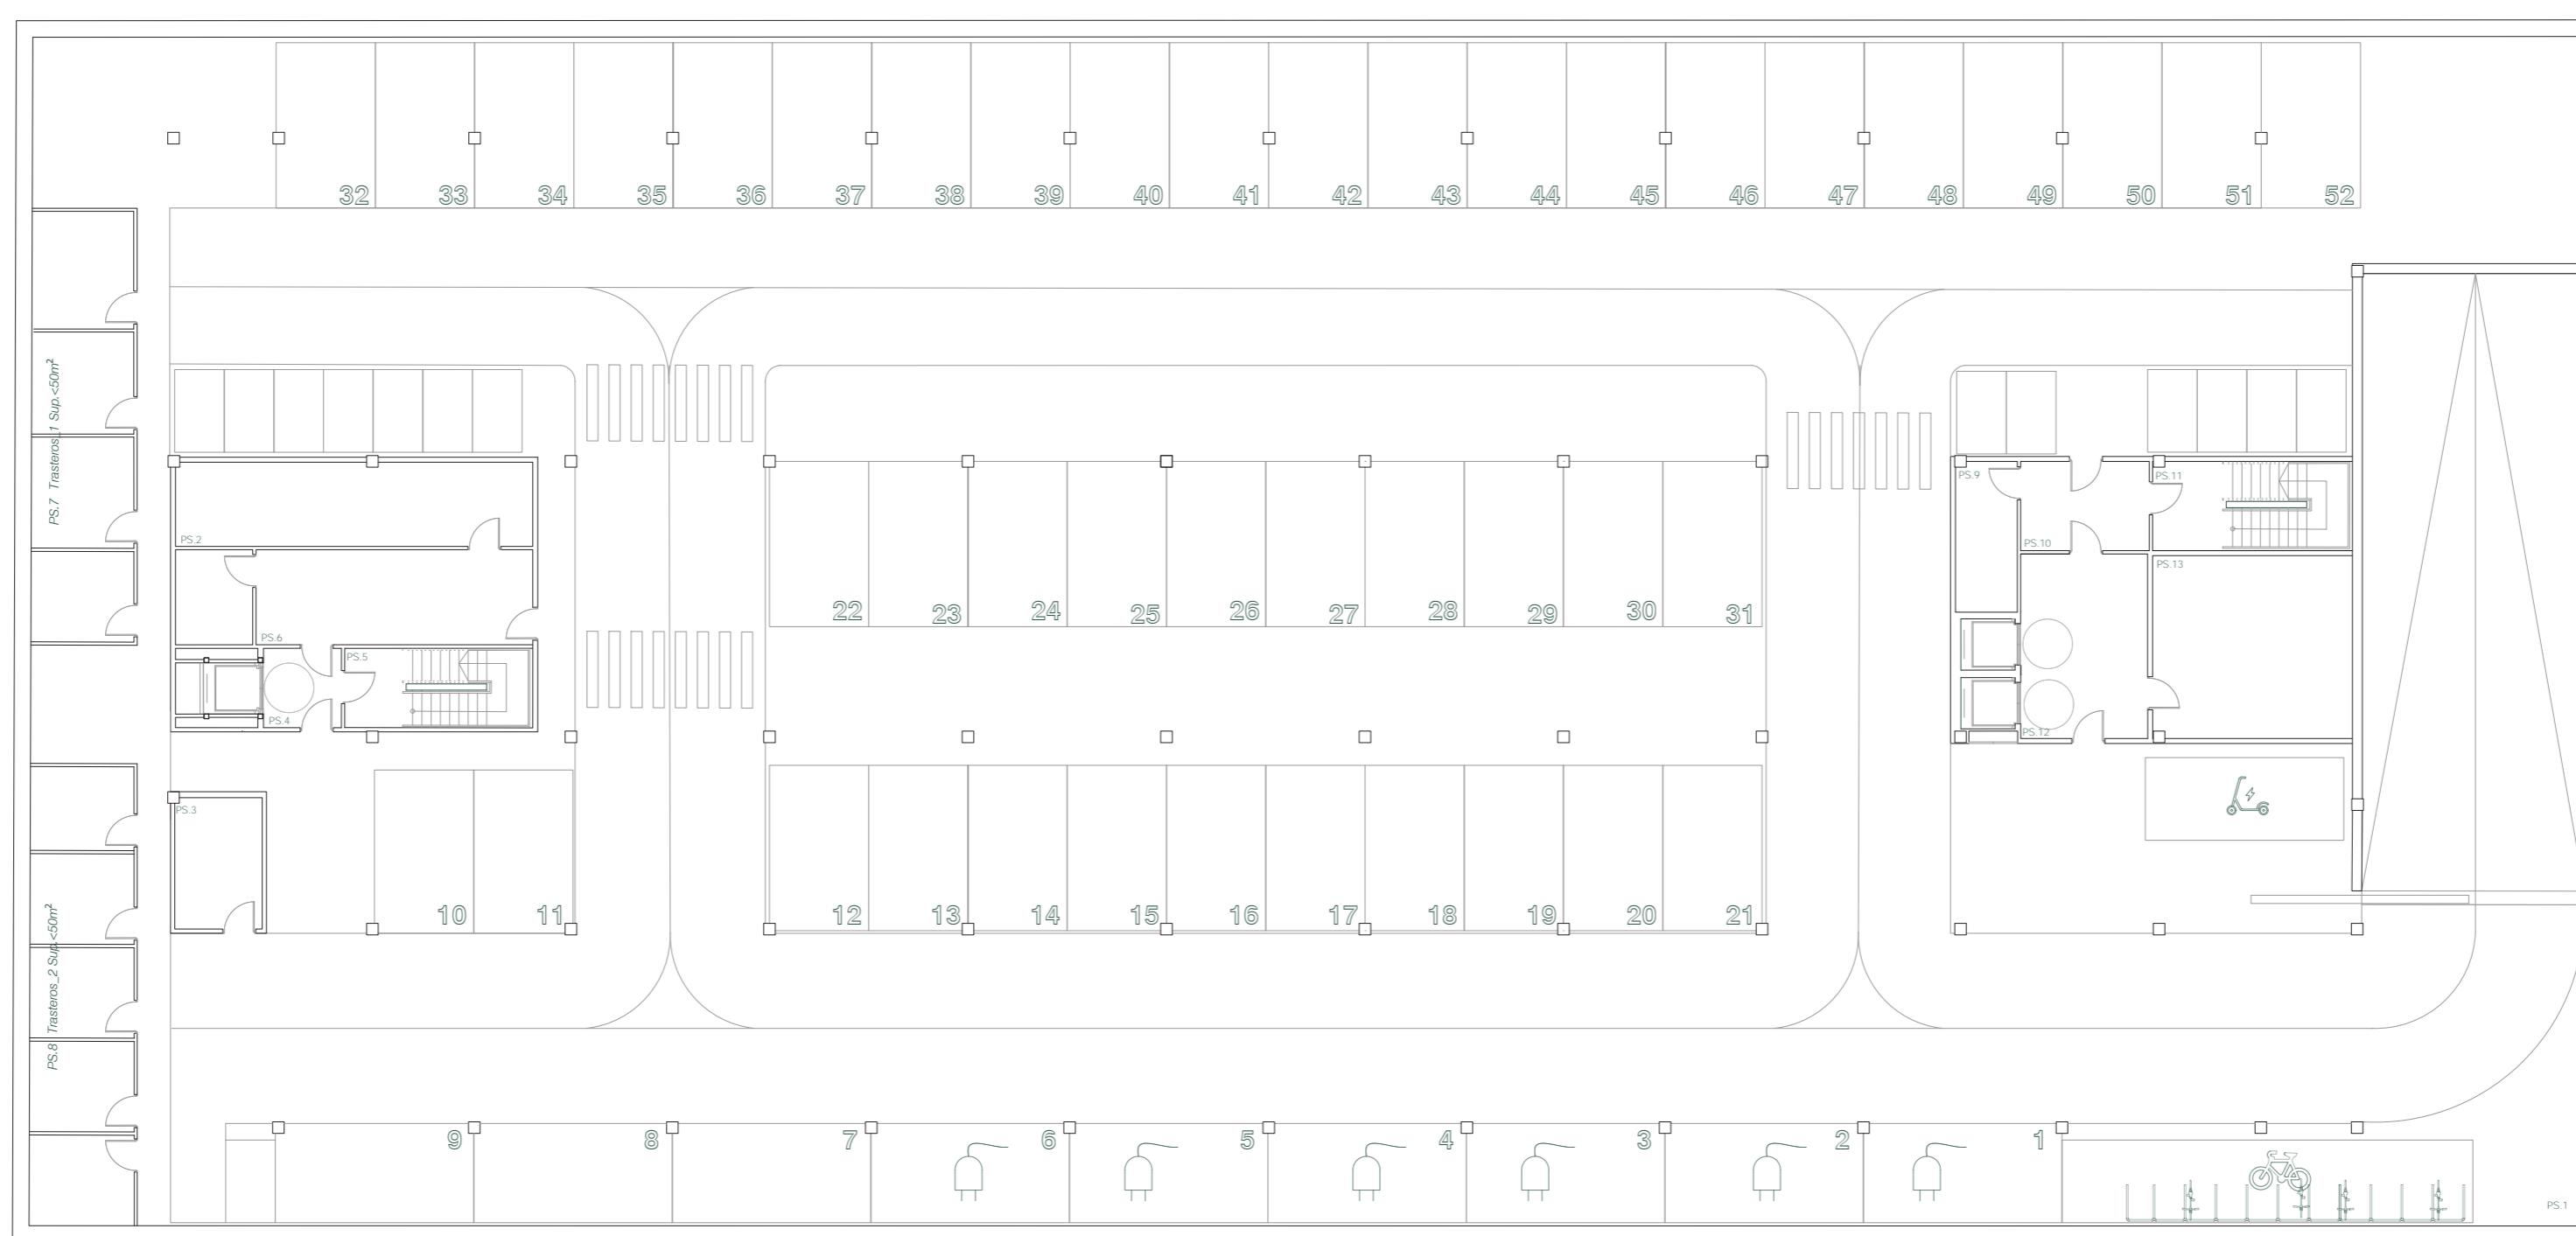

PLANTA SÓTANO E 1:200

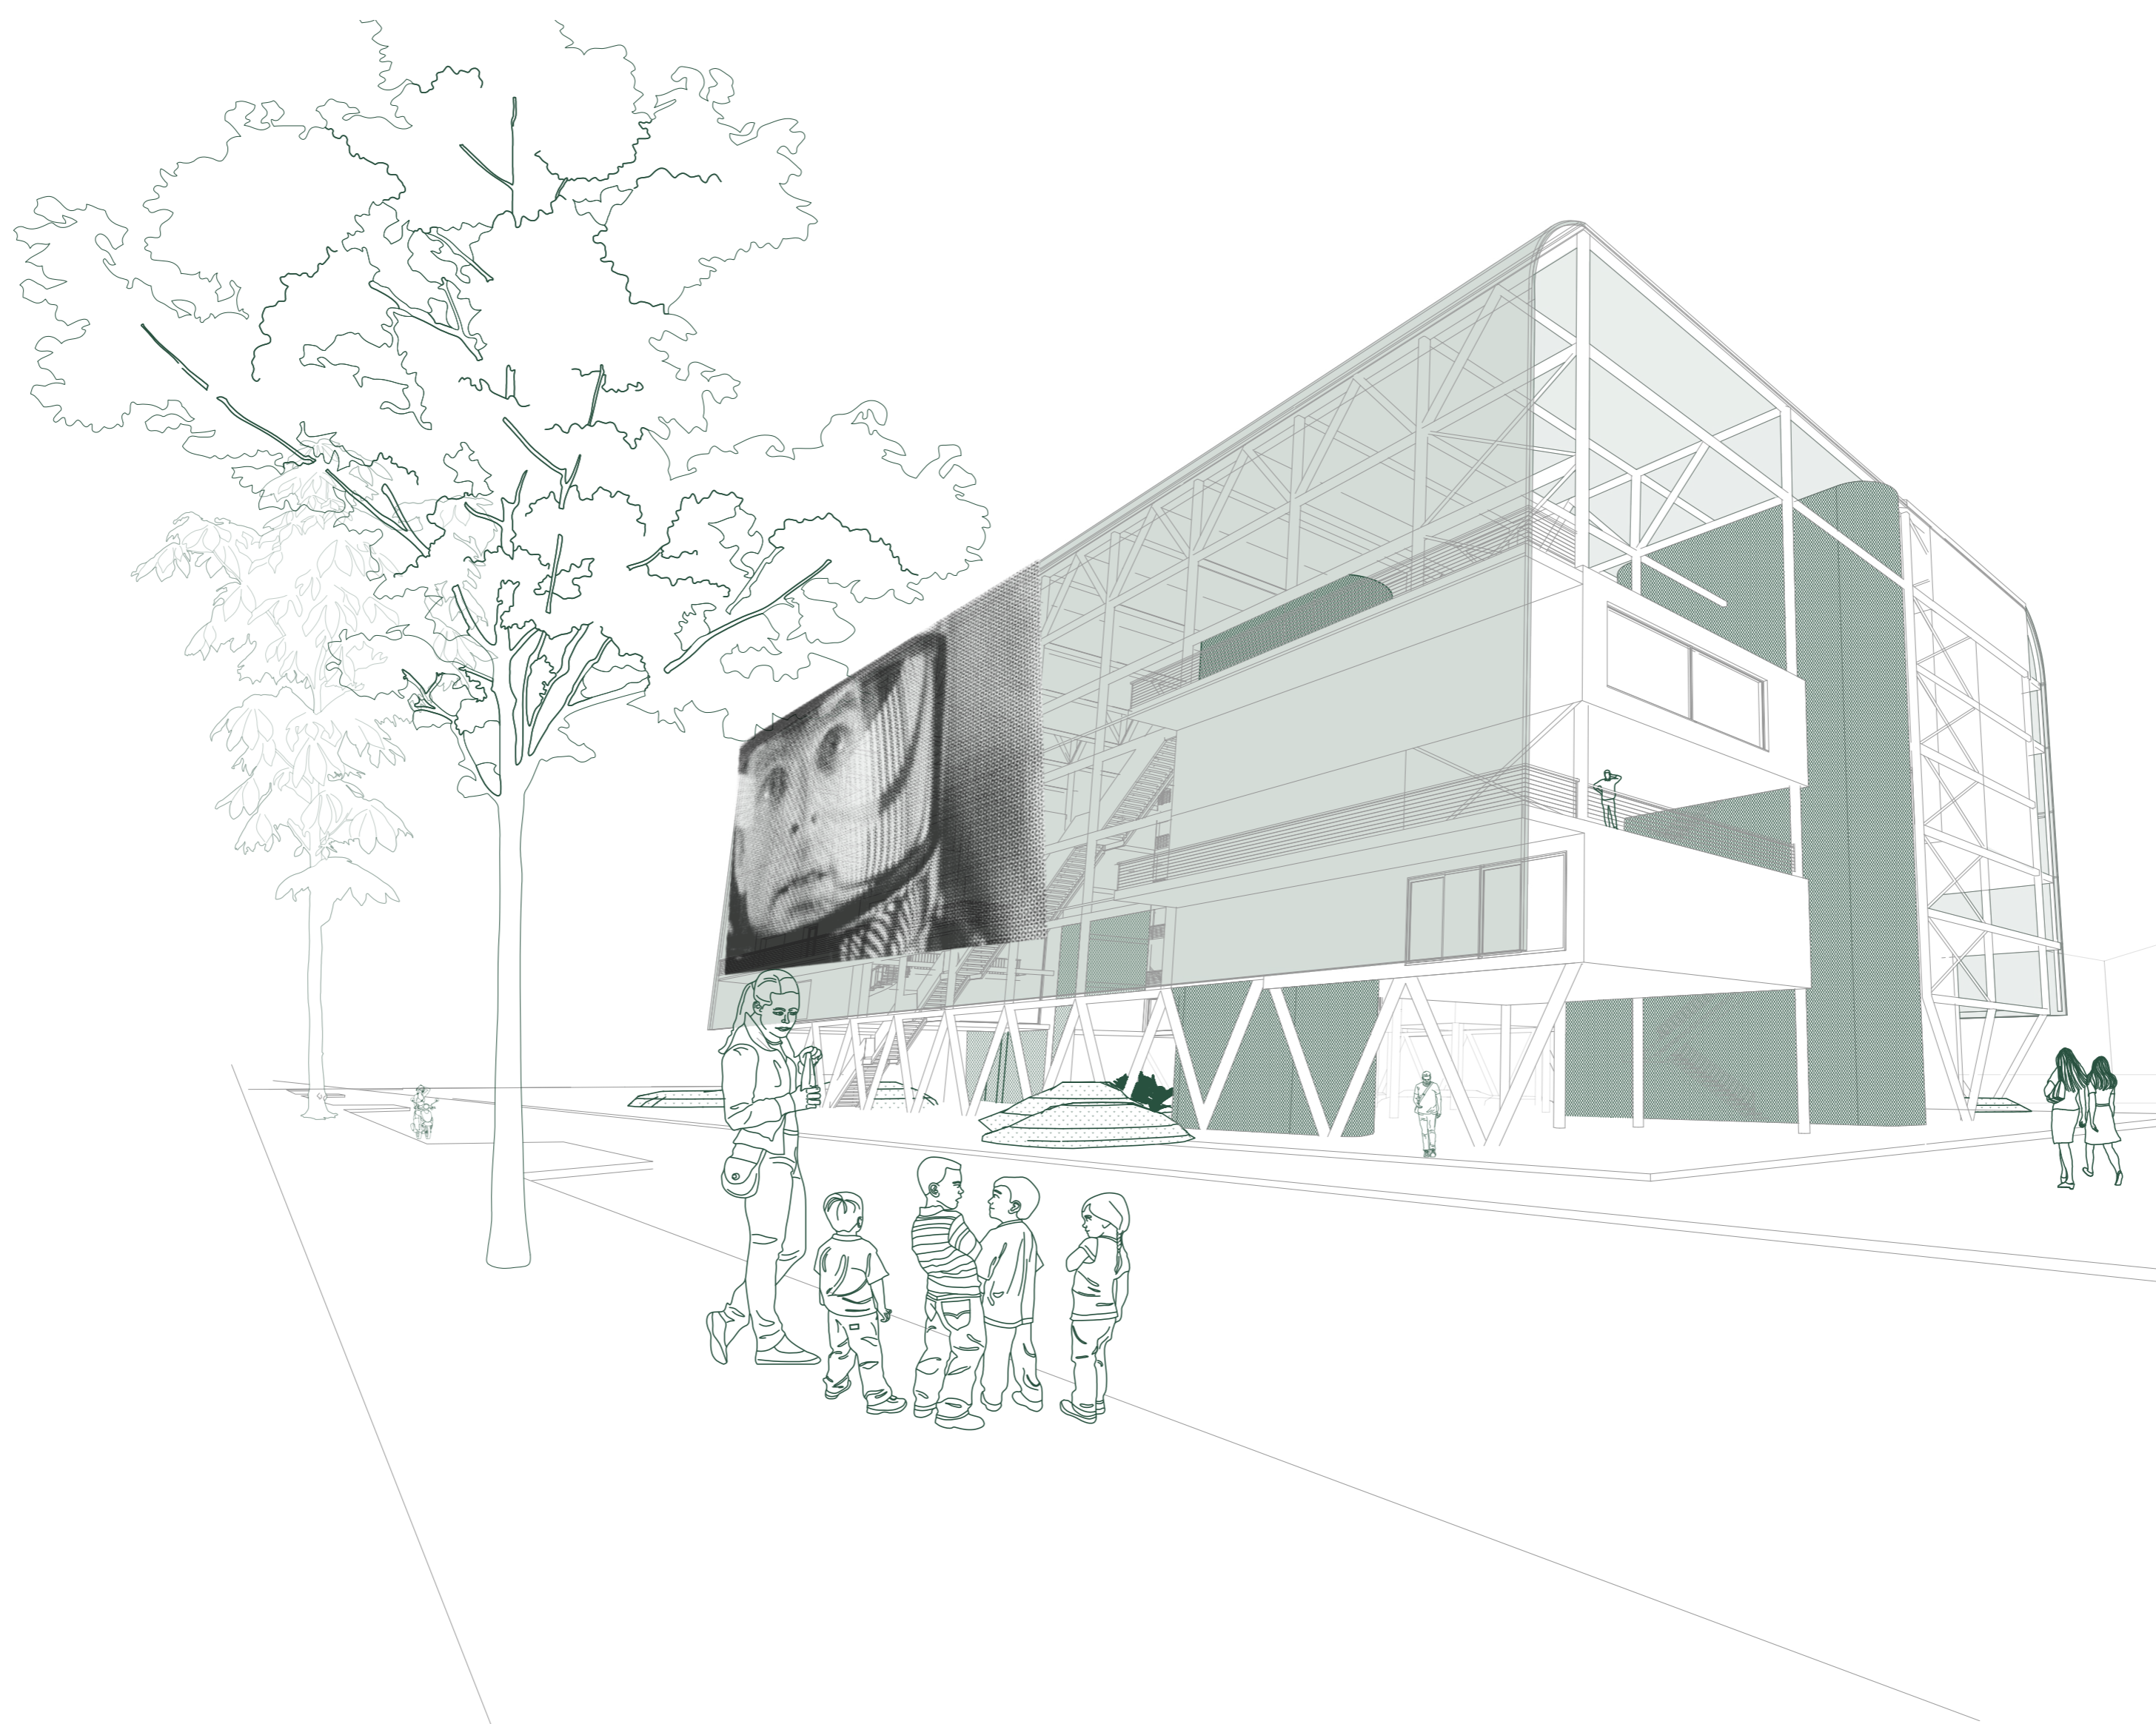

PROGRAMA DE USOS
(PLANTA_SÓTANO)

PS.1	Aparcamientos	2.31,89 m ²
PS.2	Grupo de Presión	27,62 m ²
PS.3	R11	10,47 m ²
PS.4	V. Independencia_1	24,05 m ²
PS.5	E. Protegida_1	4,88 m ²
PS.6	Vestibulo_1	24,05 m ²
PS.7	Trasteros_1	42,61 m ²
PS.8	Trasteros_2	40,26 m ²
PS.9	RITU	8,47 m ²
PS.10	V. Independencia_2	10,49 m ²
PS.11	E. Protegida_2	6,65 m ²
PS.12	Vestibulo_2	21,42 m ²
PS.13	BES	33,43 m ²