




ALZADO MURALLA A

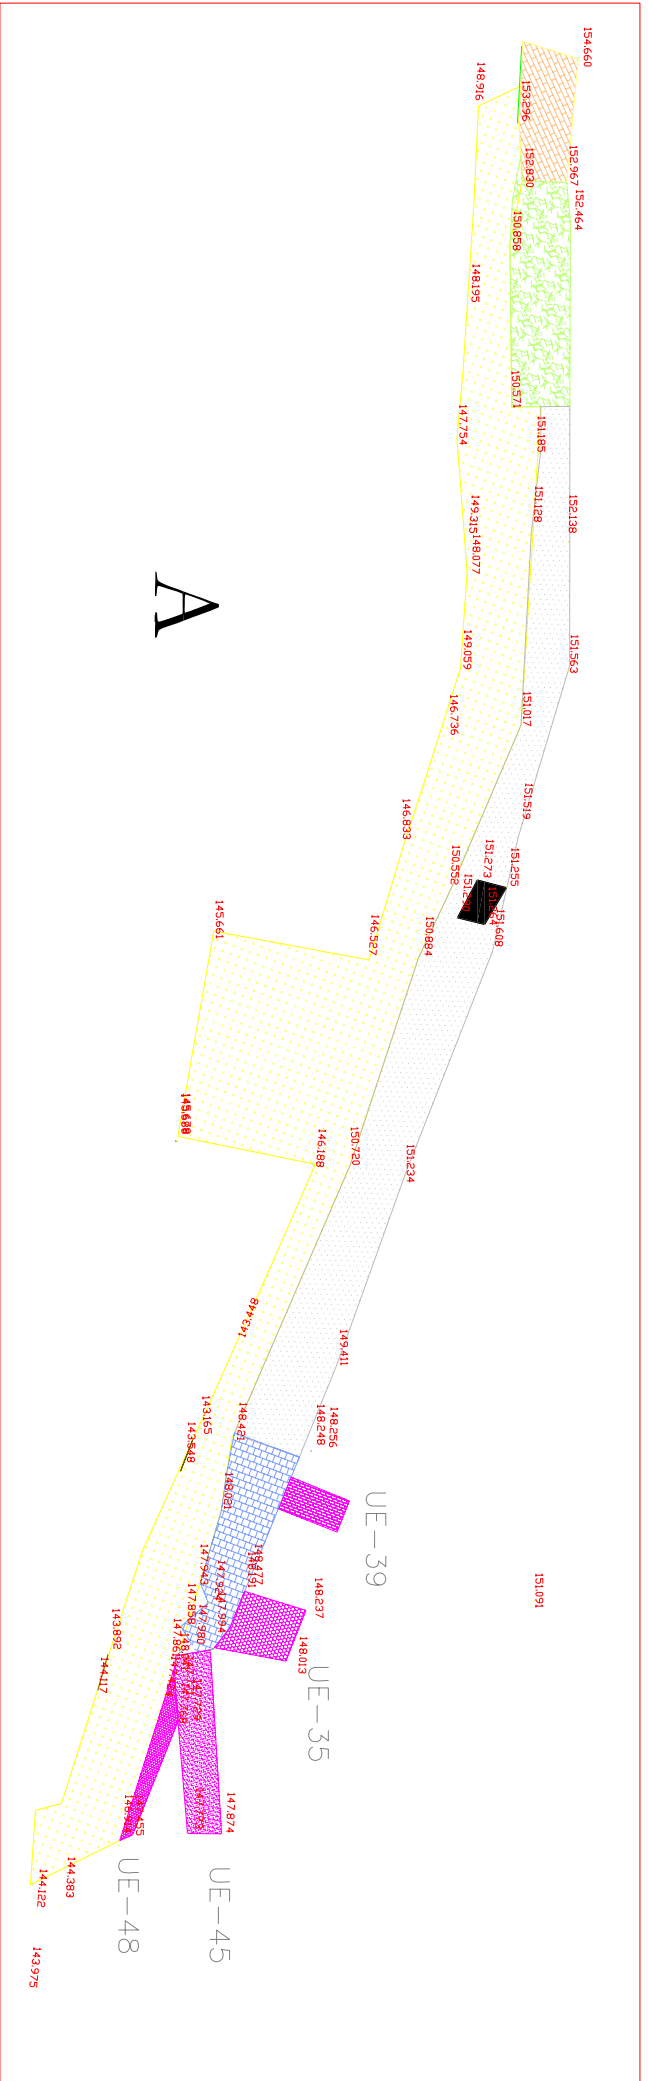

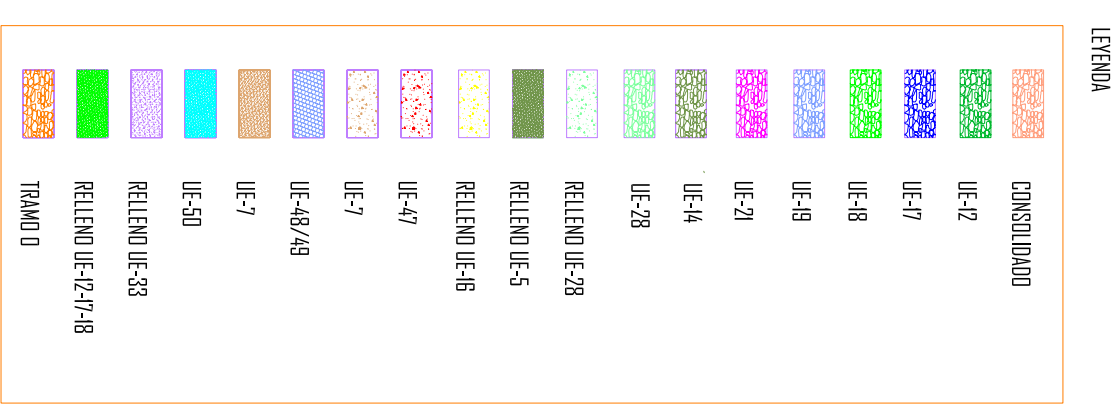

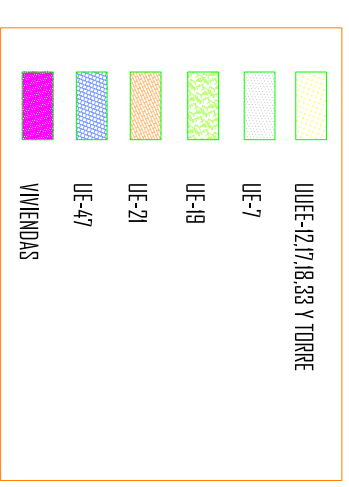














PLANTA MURALLA A

PLANOS MURALLA ESTE TRAMO A




LEYENDA

-  CONSOLIDADO
-  UE-2/3
-  UE-57
-  UE-4
-  UE-14/35
-  UE-5
-  UE-33/51
-  UE-16/21
-  UE-6
-  RELLENO UE-6
-  UE-32
-  UE-25
-  UE-26
-  UE-55
-  RELLENO UE-55
-  TORRE 2

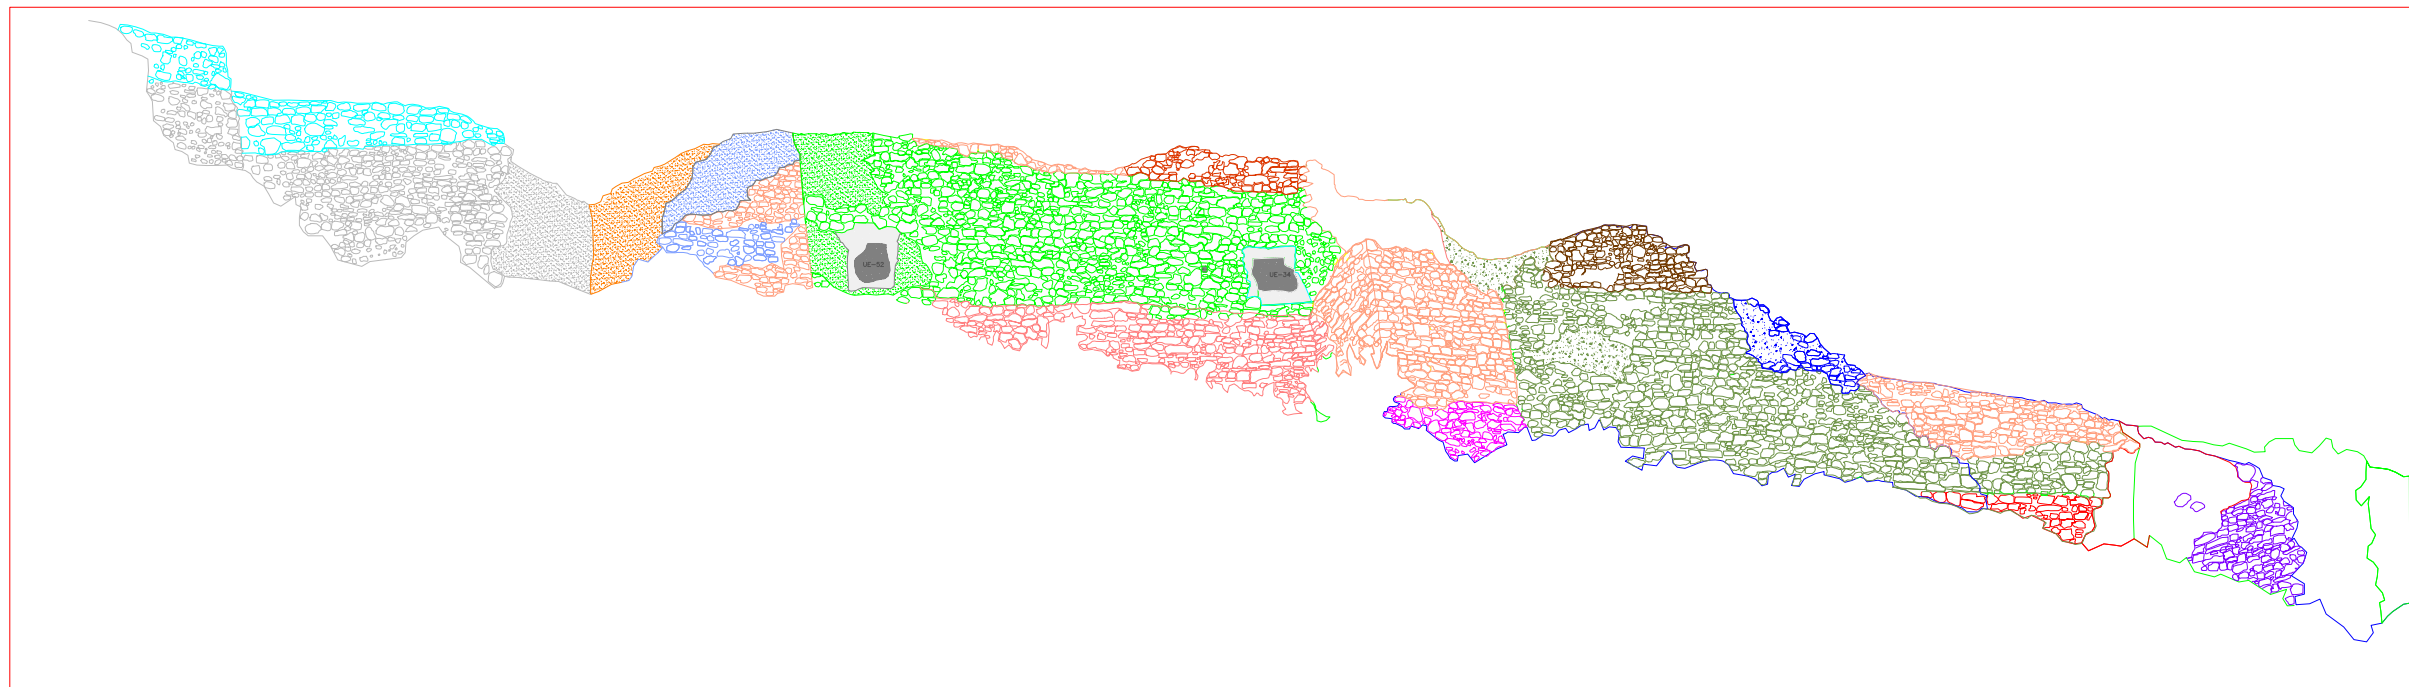
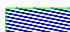
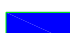
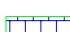


ALZADO MURALLA TRAMO C Y B

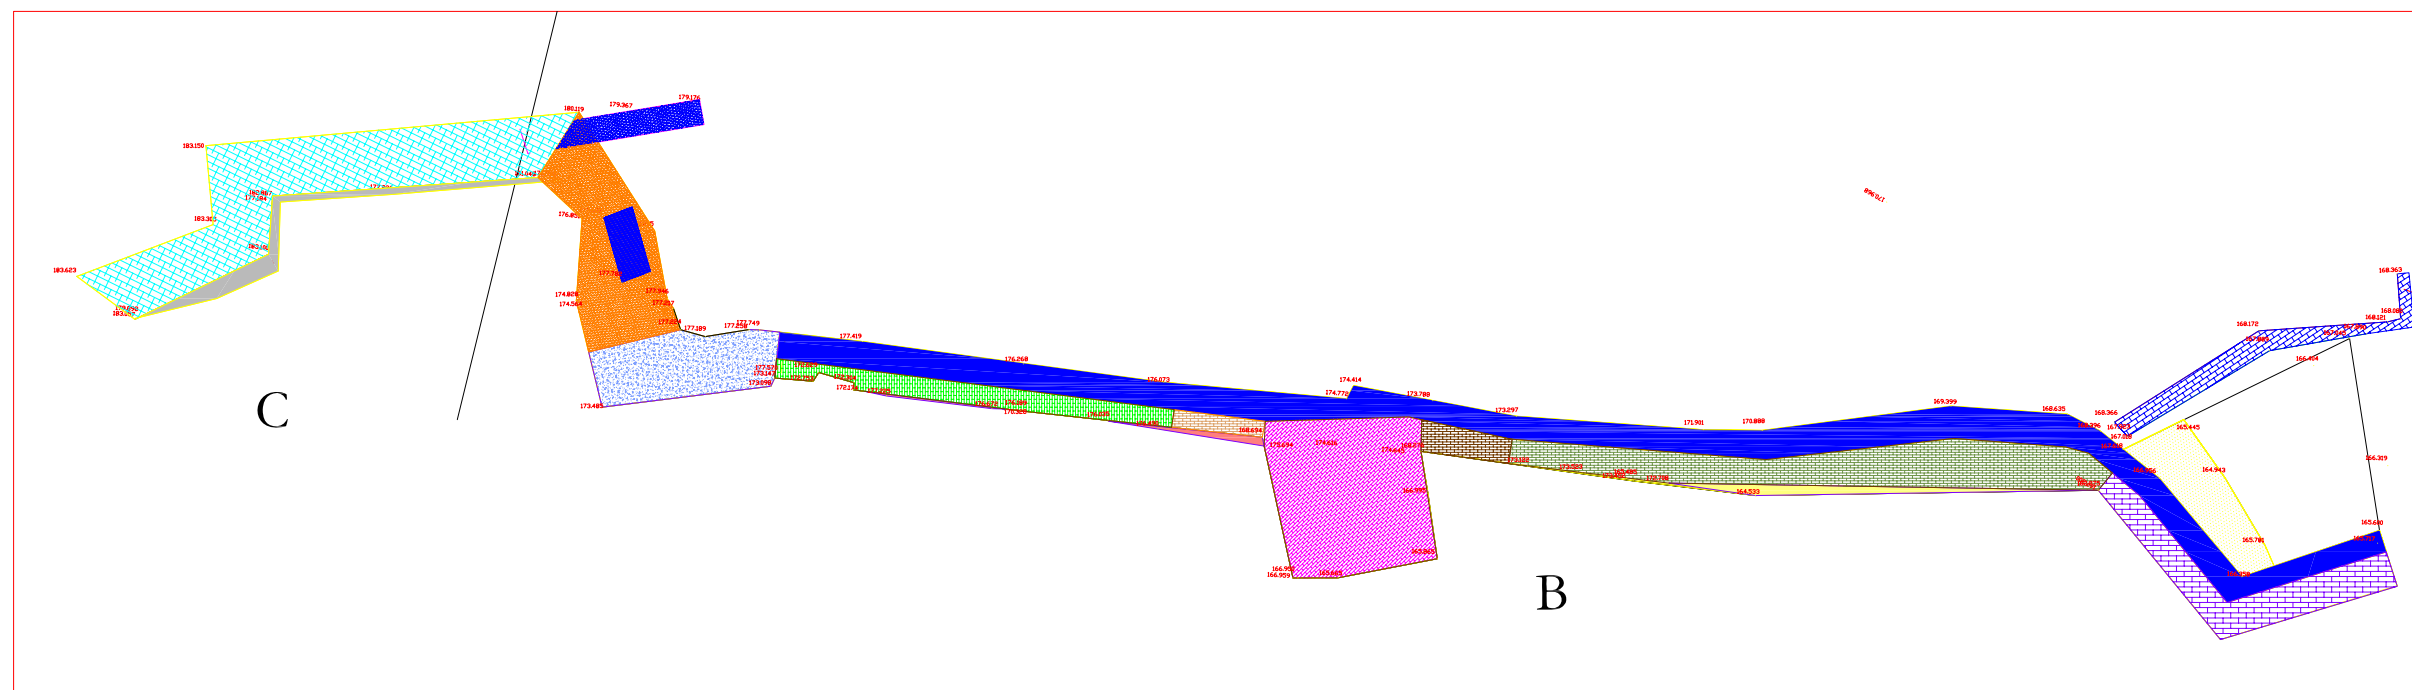





PLANTA MURALLA TRAMOS B Y C




MOMENTO IV

-  UUEE-17/18
-  UUEE-9/10/11
-  UUEE-2/3/19/20
-  UE-8 TORRE 2







MOMENTO III

-  UE-4
-  UE-57
-  UE-35
-  UE-5


MOMENTO II

-  UE-6
-  UUEE-33/51
-  UUEE-16/21


MOMENTO I

-  UE-32 TORRE 2
-  TORRE 2
-  UE-26
-  TORRE 1
-  UE-32
-  TORRE 3

PLANO MURALLA ESTE TRAMO B Y C

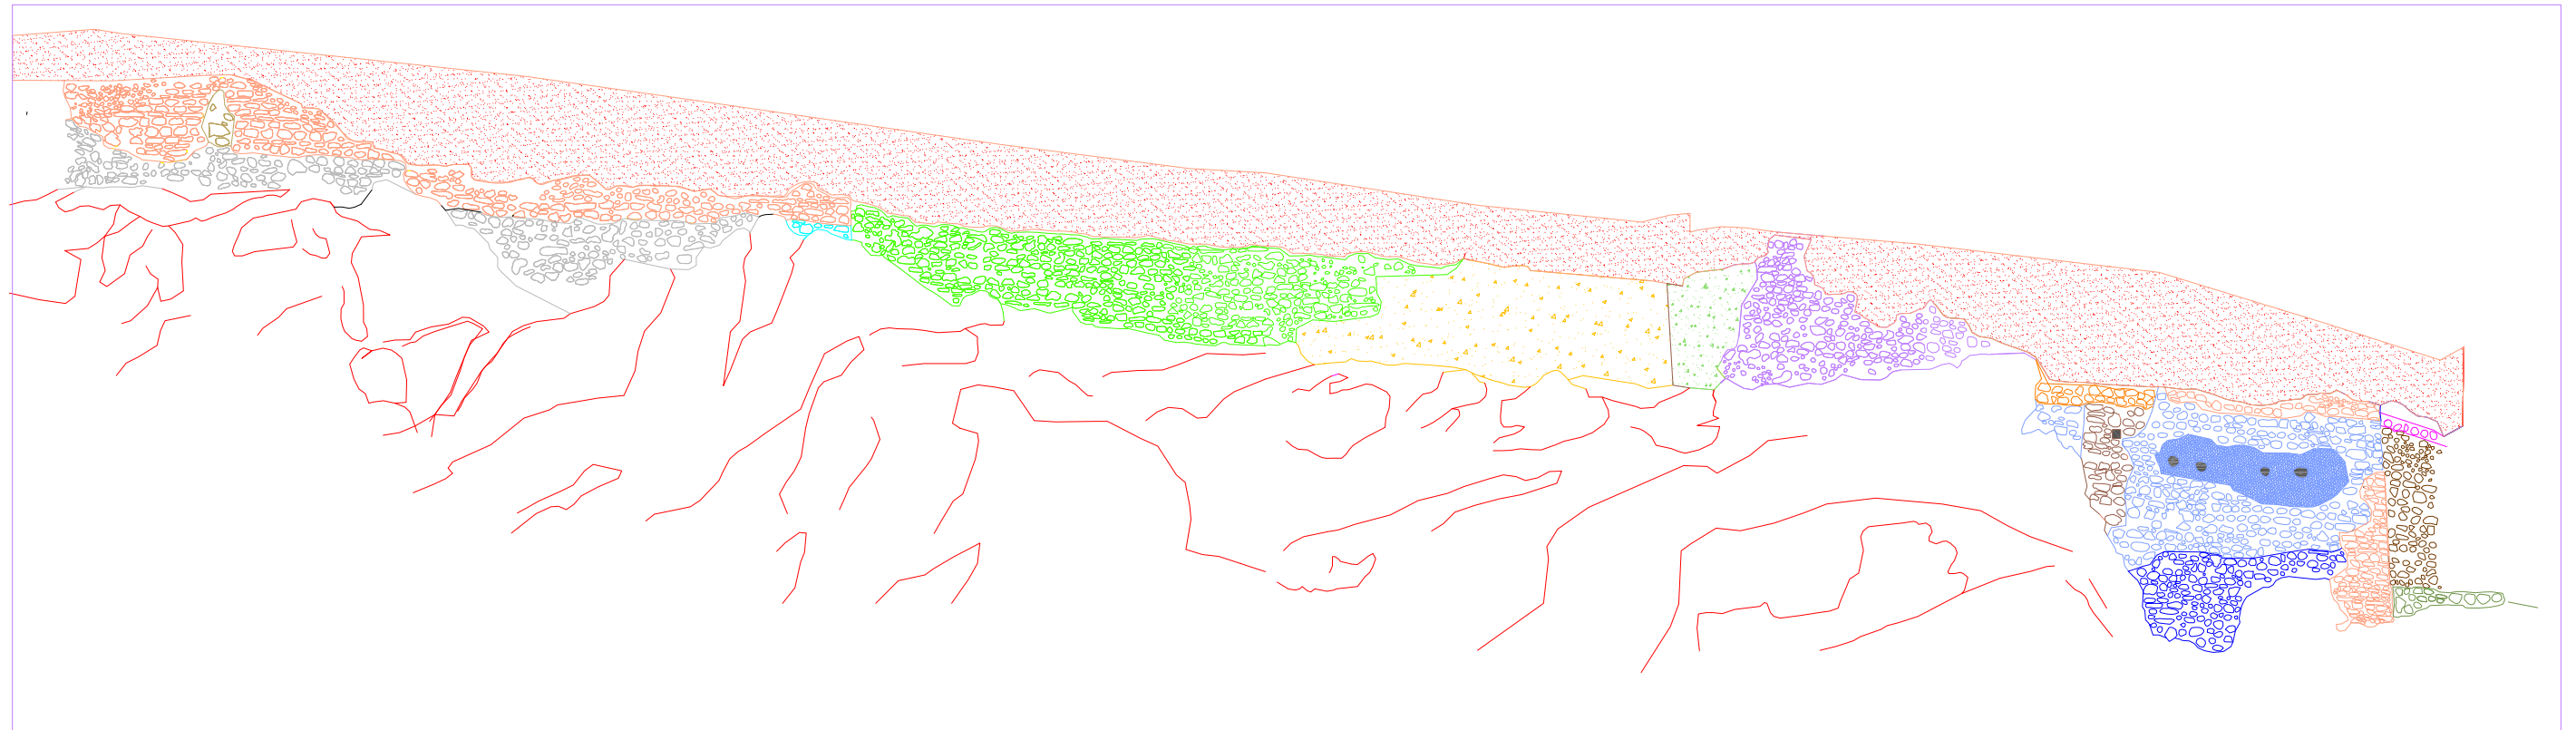

ALZADO MURALLA 0

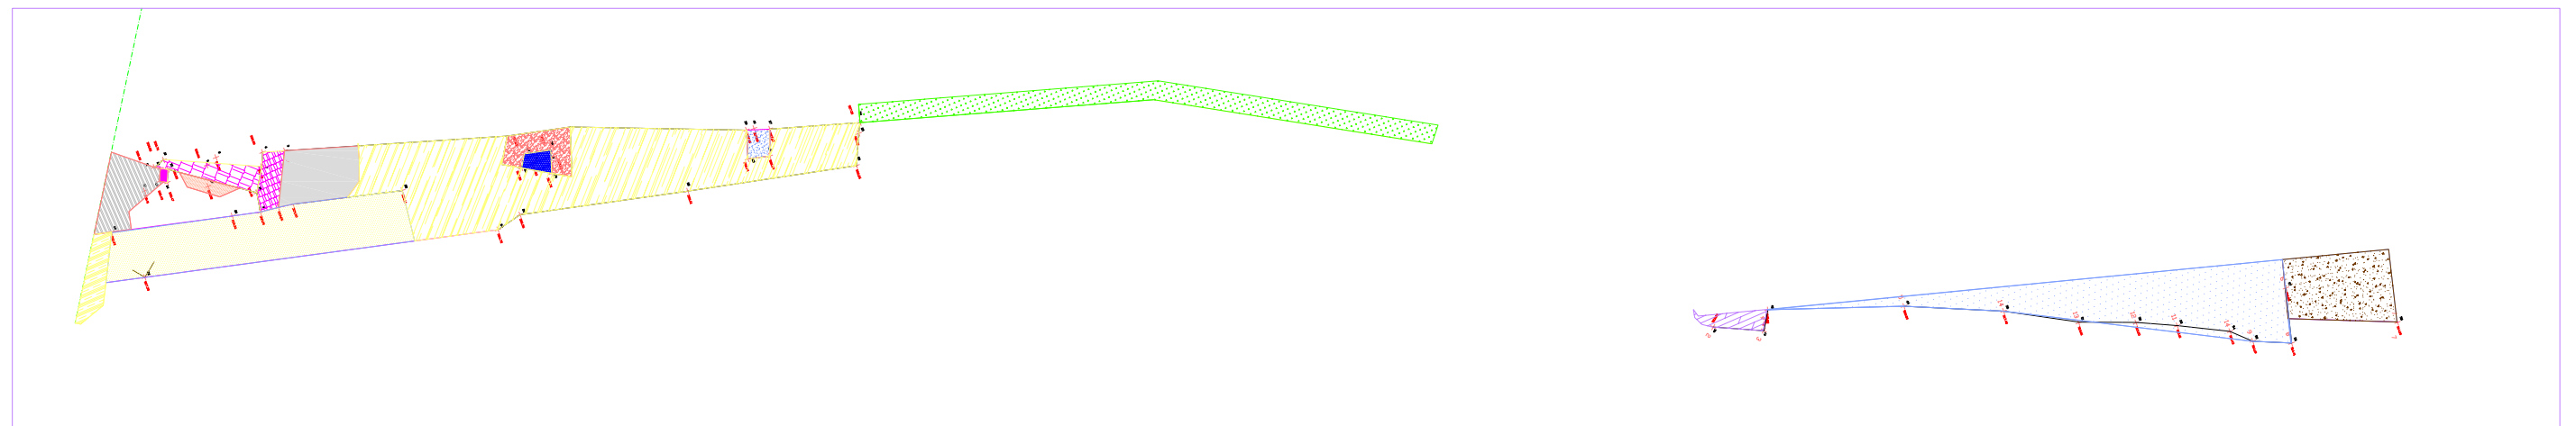

PLANTA MURALLA 0


LEYENDA

	UE-42		UUEE-25/26/27
	UE-40		UE-24
	UE-36		UE-21
	TRAMO A		UUEE-20/46
	UE-38		UE-13
	UE-43		UE-4
	UE-41		UE-2
	UE-28		UE-11

LEYENDA

	CONSOLIDADO		UE-4
	UE-49		UE-2
	UE-6		UE-15
	UE-7		UE-11
	UE-8		UE-12
	UE-5		UE-13
	UE-9		UE-20
	UE-17		UE-24
	UE-3		


PLANO MURALLA ESTE TRAMO 0

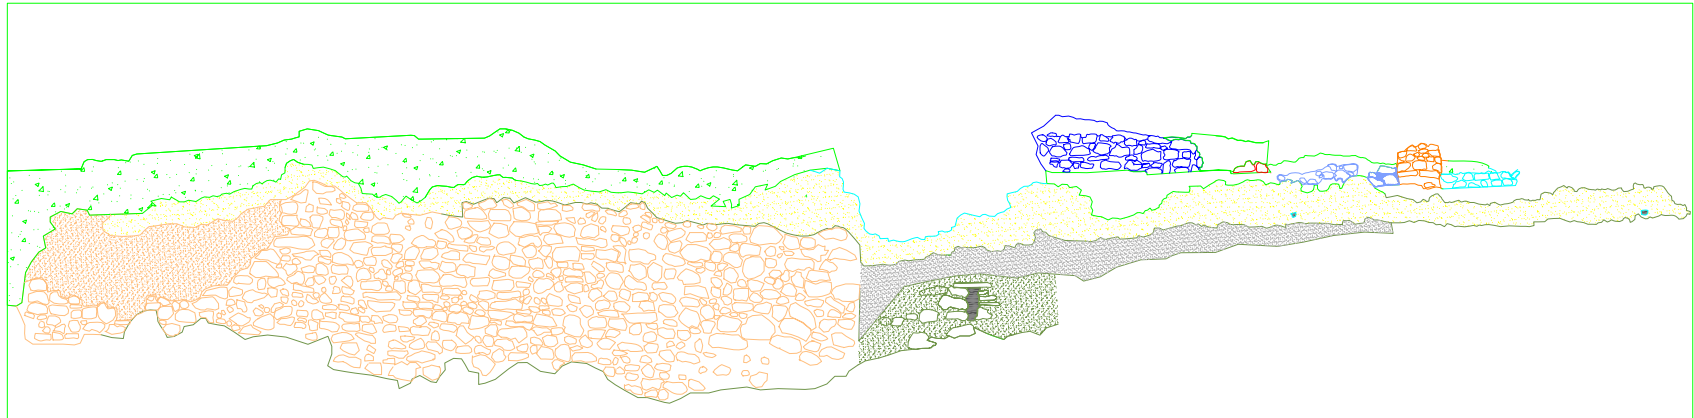

ALZADO MURALLA NORTE TRAMO C

LEYENDA

	UE-2
	RELLENO UE-2
	UE-4
	UE-6
	UE-5
	UE-3
	UE-10
	UE-41
	UE-33
	UE-43
	UE-18
	CONSOLIDACION TALUD

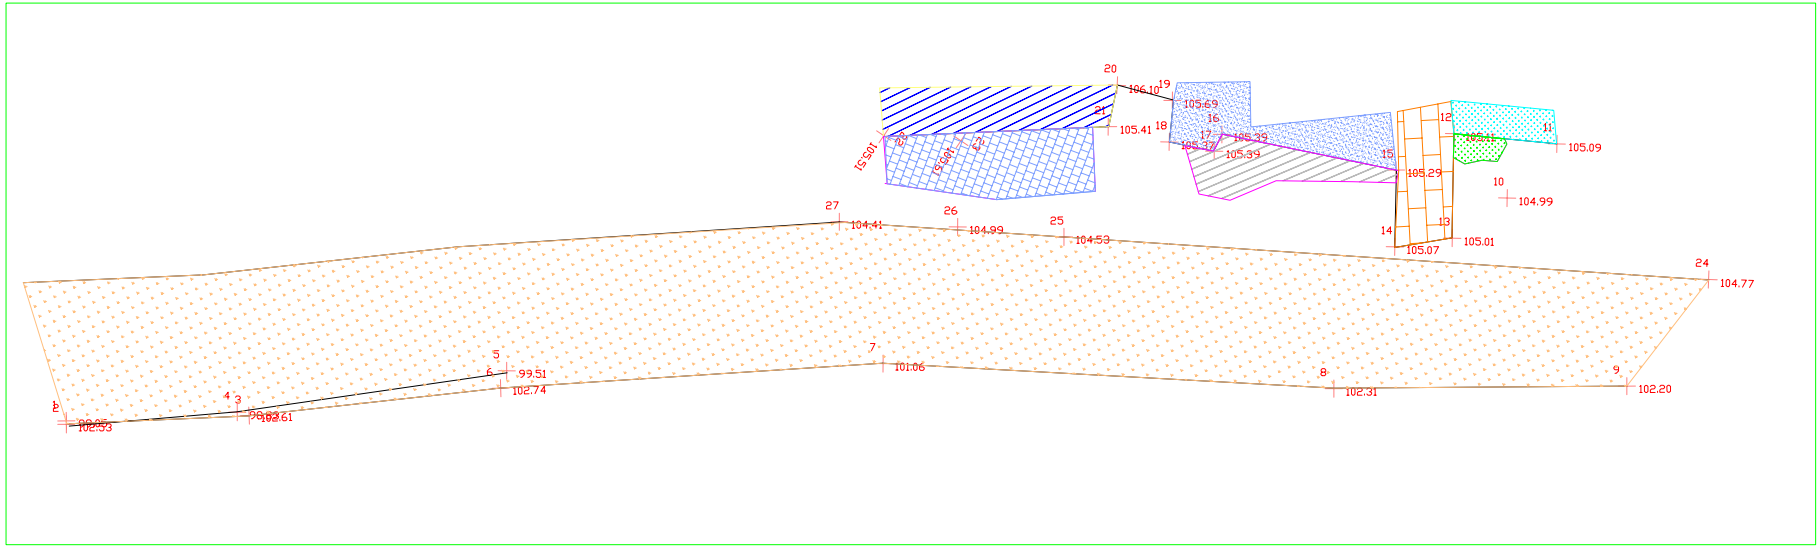

PLANTA MURALLA NORTE TRAMO C

LEYENDA

	TORRE
	UUEE 2/3/4/5/6
	UE-33
	UE-43
	UE-41
	UE-16
	UE-44
	UE-14
	UE-10

PLANO MURALLA NORTE TRAMO C