



PLANTA PRIMERA (+4,40 Y 4,50)

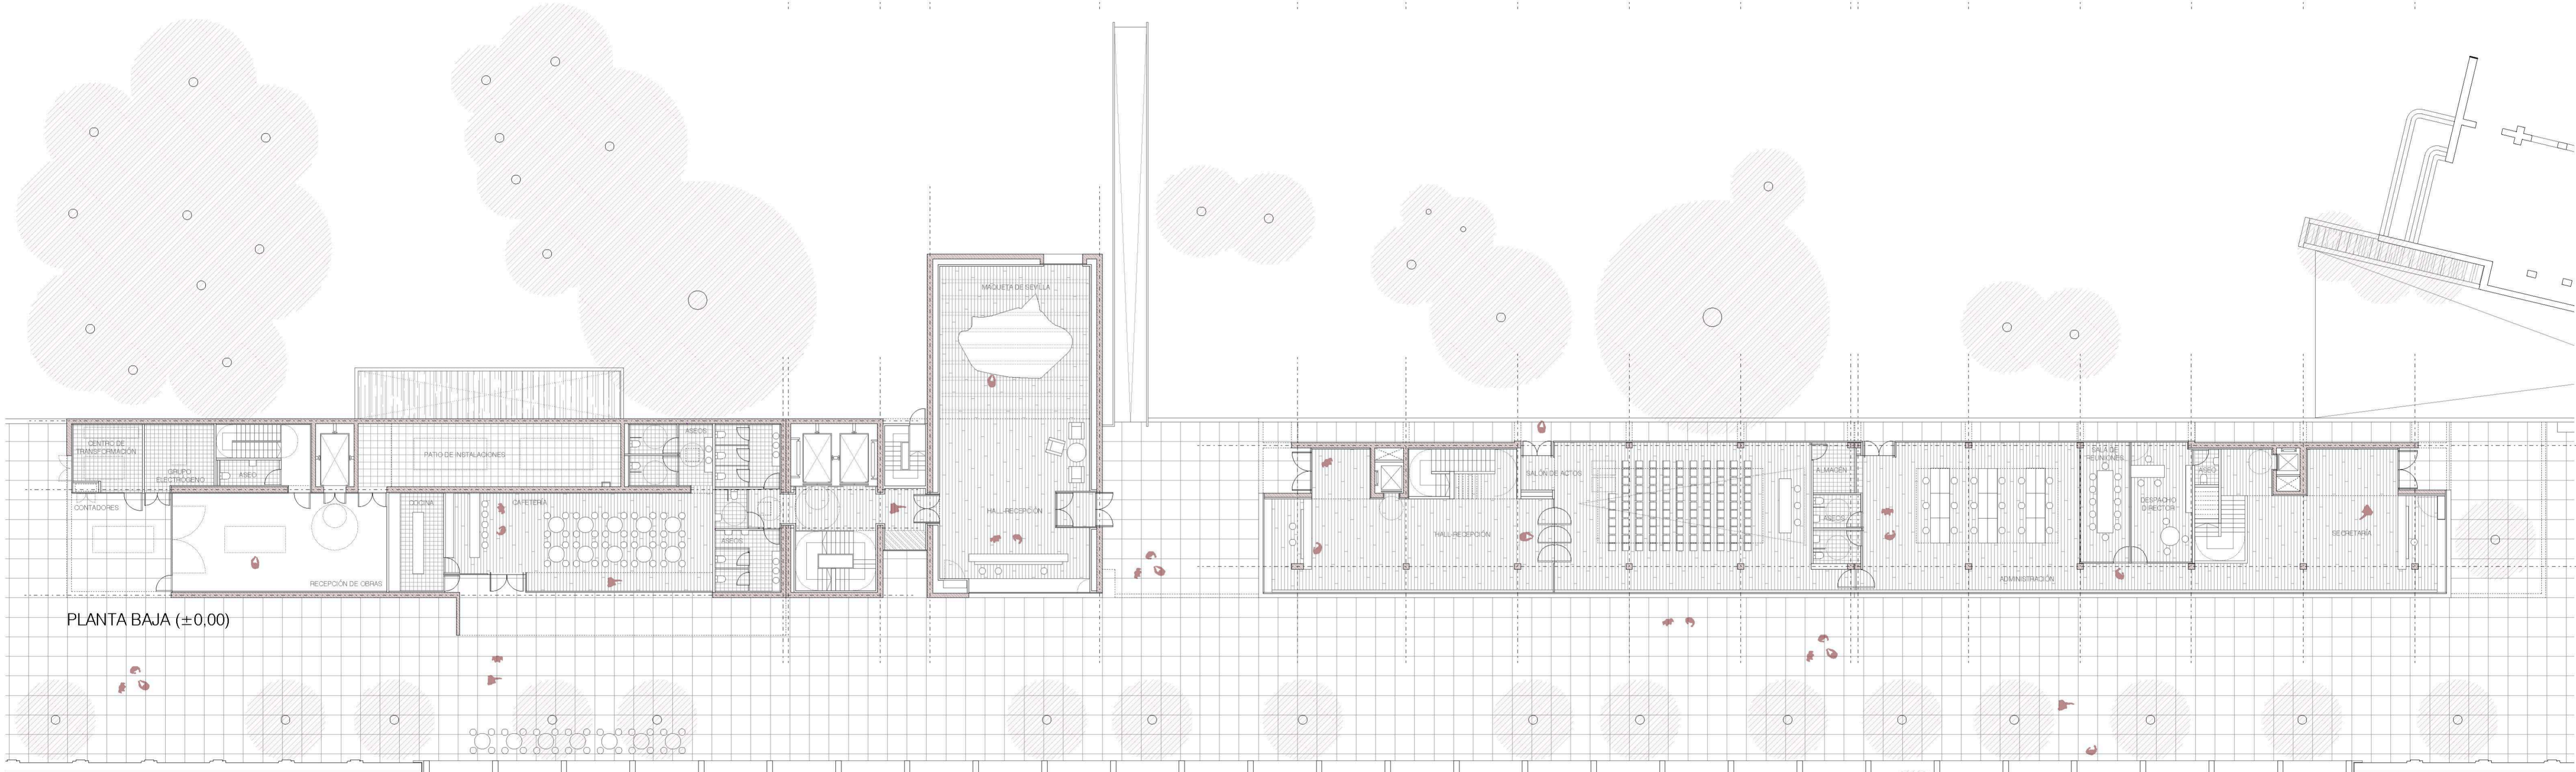

PLANTA BAJA (±0,00)

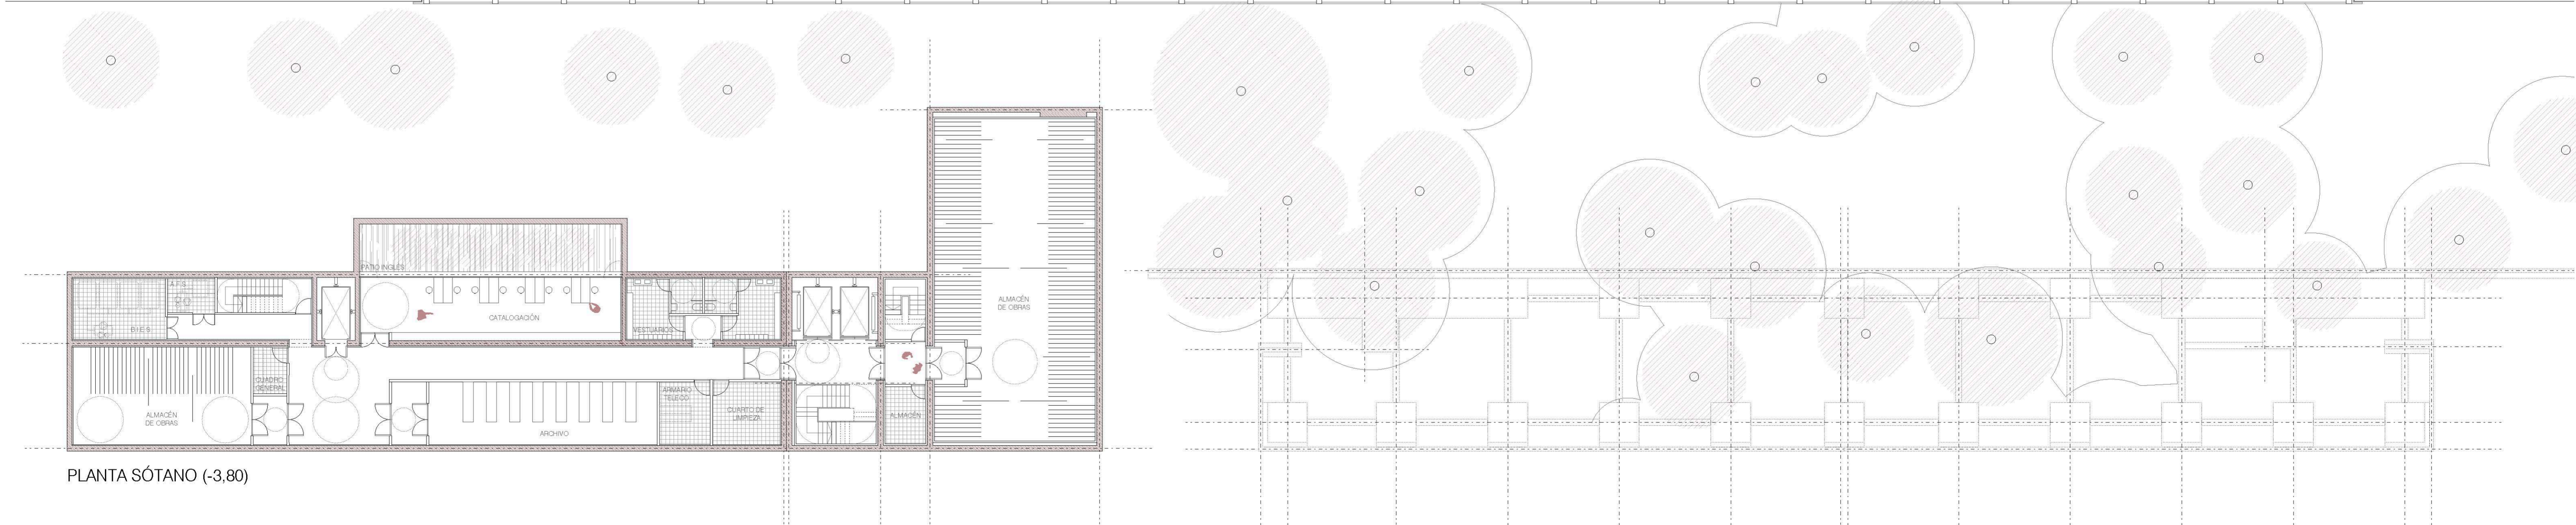

PLANTA SÓTANO (-3,80)