




PLANTA CUBIERTAS
+39.40

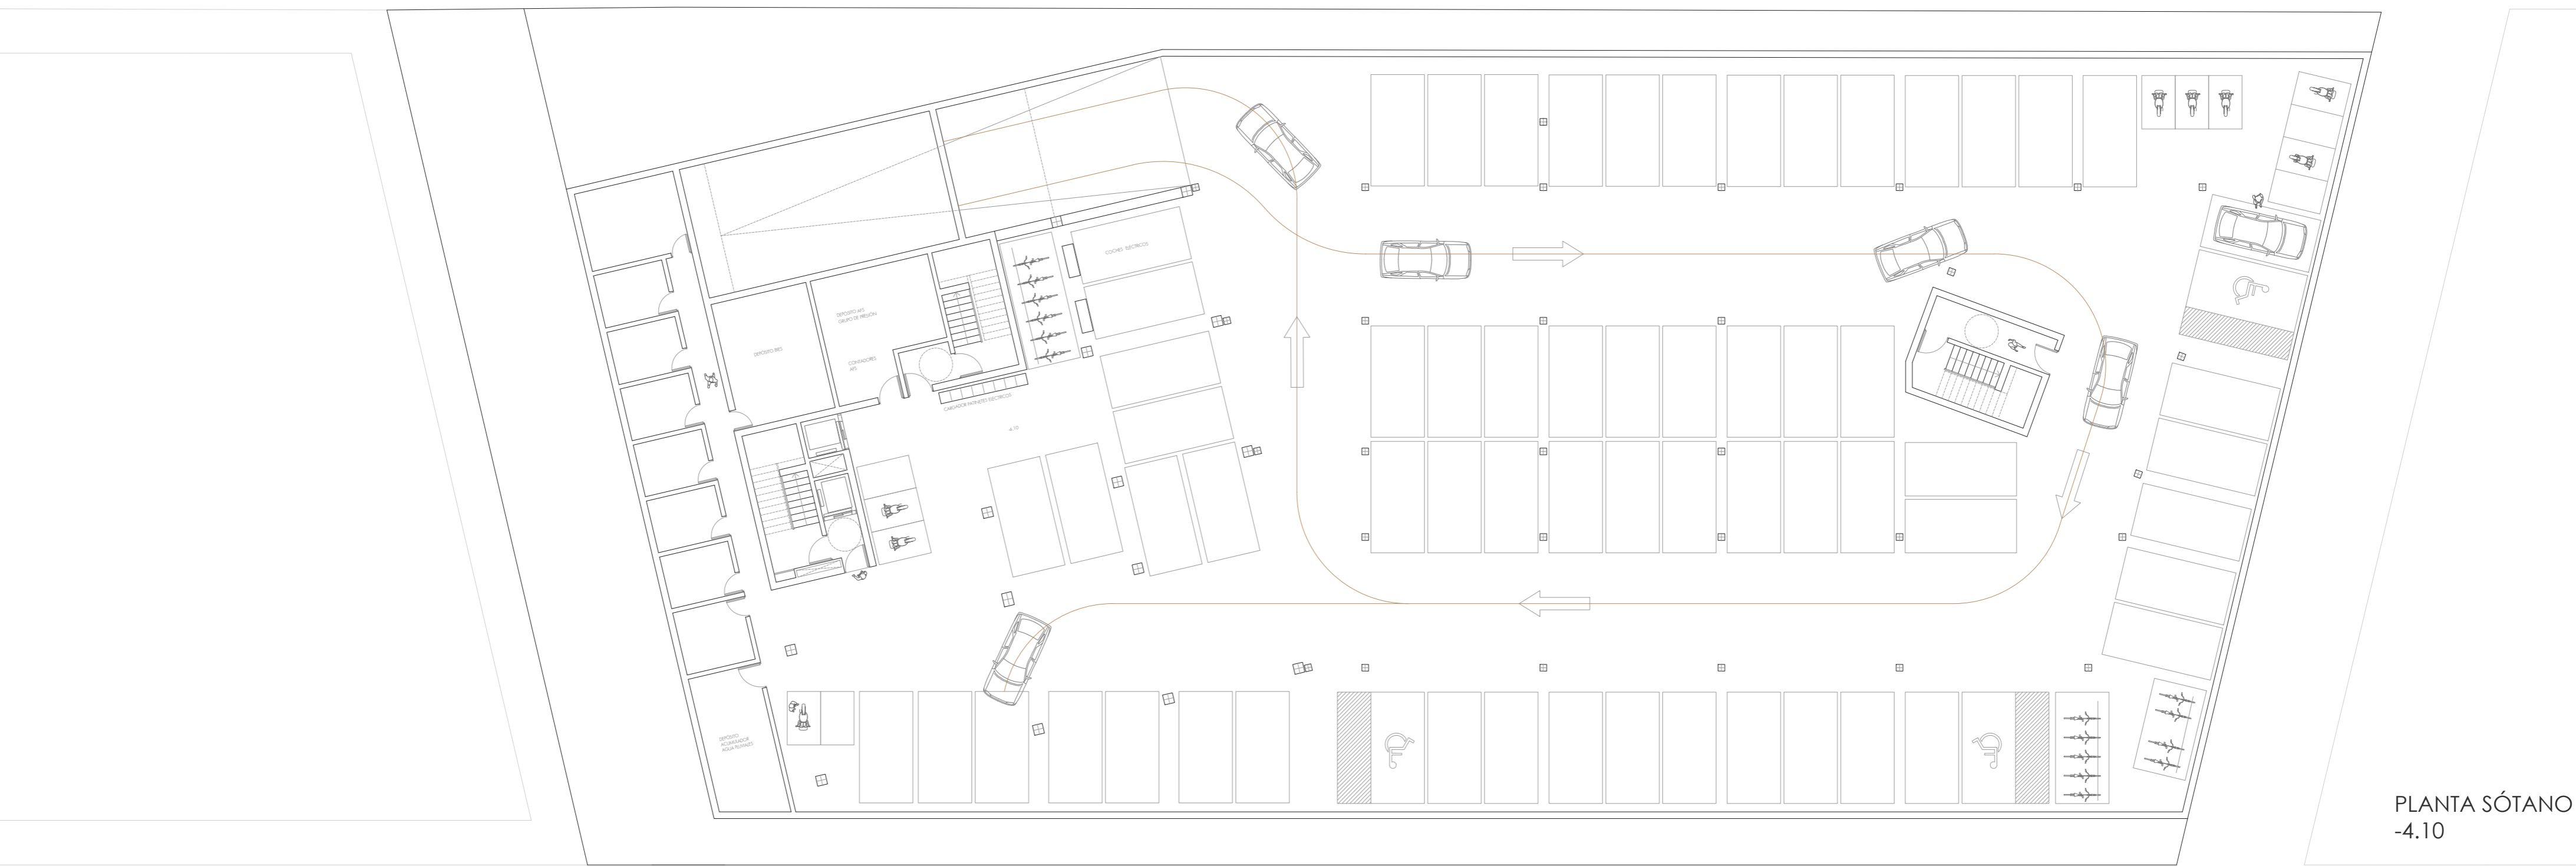

PLANTA SÓTANO
-4.10

